

THE COUNCIL OF THE BOROUGH OF STOCKTON-ON-TEES

**(CRANBOURNE TERRACE, HOPE STREET, PARK VIEW; ROKER TERRACE,
SPRING STREET, SUN STREET, THE GROVES, WALTER STREET AND YARM
ROAD) PARKFIELD, STOCKTON-ON-TEES GATING ORDER 2010**

**HIGHWAYS ACT 1980 (incorporating The Clean Neighbourhoods and
Environment Act 2005 Section 2)**

This Order is made by the Council of the Borough of Stockton-on-Tees ("The Council") under Section 129A of the Highways Act 1980 ("the 1980 Act") because the Council is satisfied that premises adjoining or adjacent to the highway are affected by crime or anti-social behaviour, the existence of the highway is facilitating that crime or anti-social behaviour and that it is expedient to make the Order for the purposes of reducing that crime or anti-social behaviour.

BY THIS ORDER

1. The public right of way along the highways (being back alleys) that run behind the full extent of the properties described in Schedule 1, and more particularly delineated in red on the plan attached to this Order, shall be restricted at all times commencing on the date of the making of this Order
2. The restriction will continue for a minimum of 2 years and the continued need for the restricted access will be reviewed by the Council on an annual basis
3. Alternative routes can be accessed via the footpaths and roads described in Schedule 2
4. Those persons and groups described in Schedule 3 shall be exempt from the provisions of this Order
5. The installation, operation and maintenance of the gates at either or both ends of the highways for the enforcement of the restriction is hereby authorised

SCHEDULE 1

Properties to the rear of which rights of way are restricted:

No 1 & 48 and 2-42 (evens) Cranbourne Terrace extending along the sides of 48 Yarm Road and 40 Cranbourne Terrace and St Cuthbert's Roman Catholic Church; 1-23 (odds) Spring Street including the side of 1 Spring Street; 27-39 (odds) Cranbourne Terrace including along the side of 27 Cranbourne Terrace; 1-17 (odds and evens) Sun Street; 1-8 (odds and evens) Hope Street; 1-12 (odds and evens) Park View; Warehouse to the rear of Park View; 2-56 (evens) Walter Street; 1-14 (odds and evens) The Grove; 1-75 (odds) Walter Street including to the rear of 7 & 9 Roker Terrace; 86 Yarm Road to the Queen Victoria Public House Yarm Road (evens); 4-20 Roker Terrace (evens); Garage to the rear of Roker Terrace; and 94-108 Yarm Road (evens)

SCHEDULE 2

Cranbourne Terrace; Hope Street; Park View; Roker Terrace; Spring Street; Sun Street; The Grove; Walter Street and Yarm Road

SCHEDULE 3


Emergency Services, Statutory Undertakers, Utility Service providers, persons acting in their capacity as Officers of the Council, persons and/or vehicles required in connection with essential maintenance work, residents of properties adjacent to or affected by the restrictions on the highways described in Schedule 1

The barriers to be erected to give effect to this Order shall be maintained by the Council. If you need to contact the Council regarding the condition of the gates please telephone Care For Your Area on 01642 391959

Dated 18 February 2010


EXECUTED as a DEED by affixing
THE COMMON SEAL of THE COUNCIL
of THE BOROUGH OF STOCKTON-ON-TEES
in the presence of:-

Authorised Officer of the Council

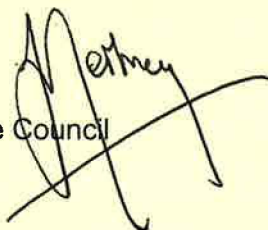

41017

Function 216, Page 145

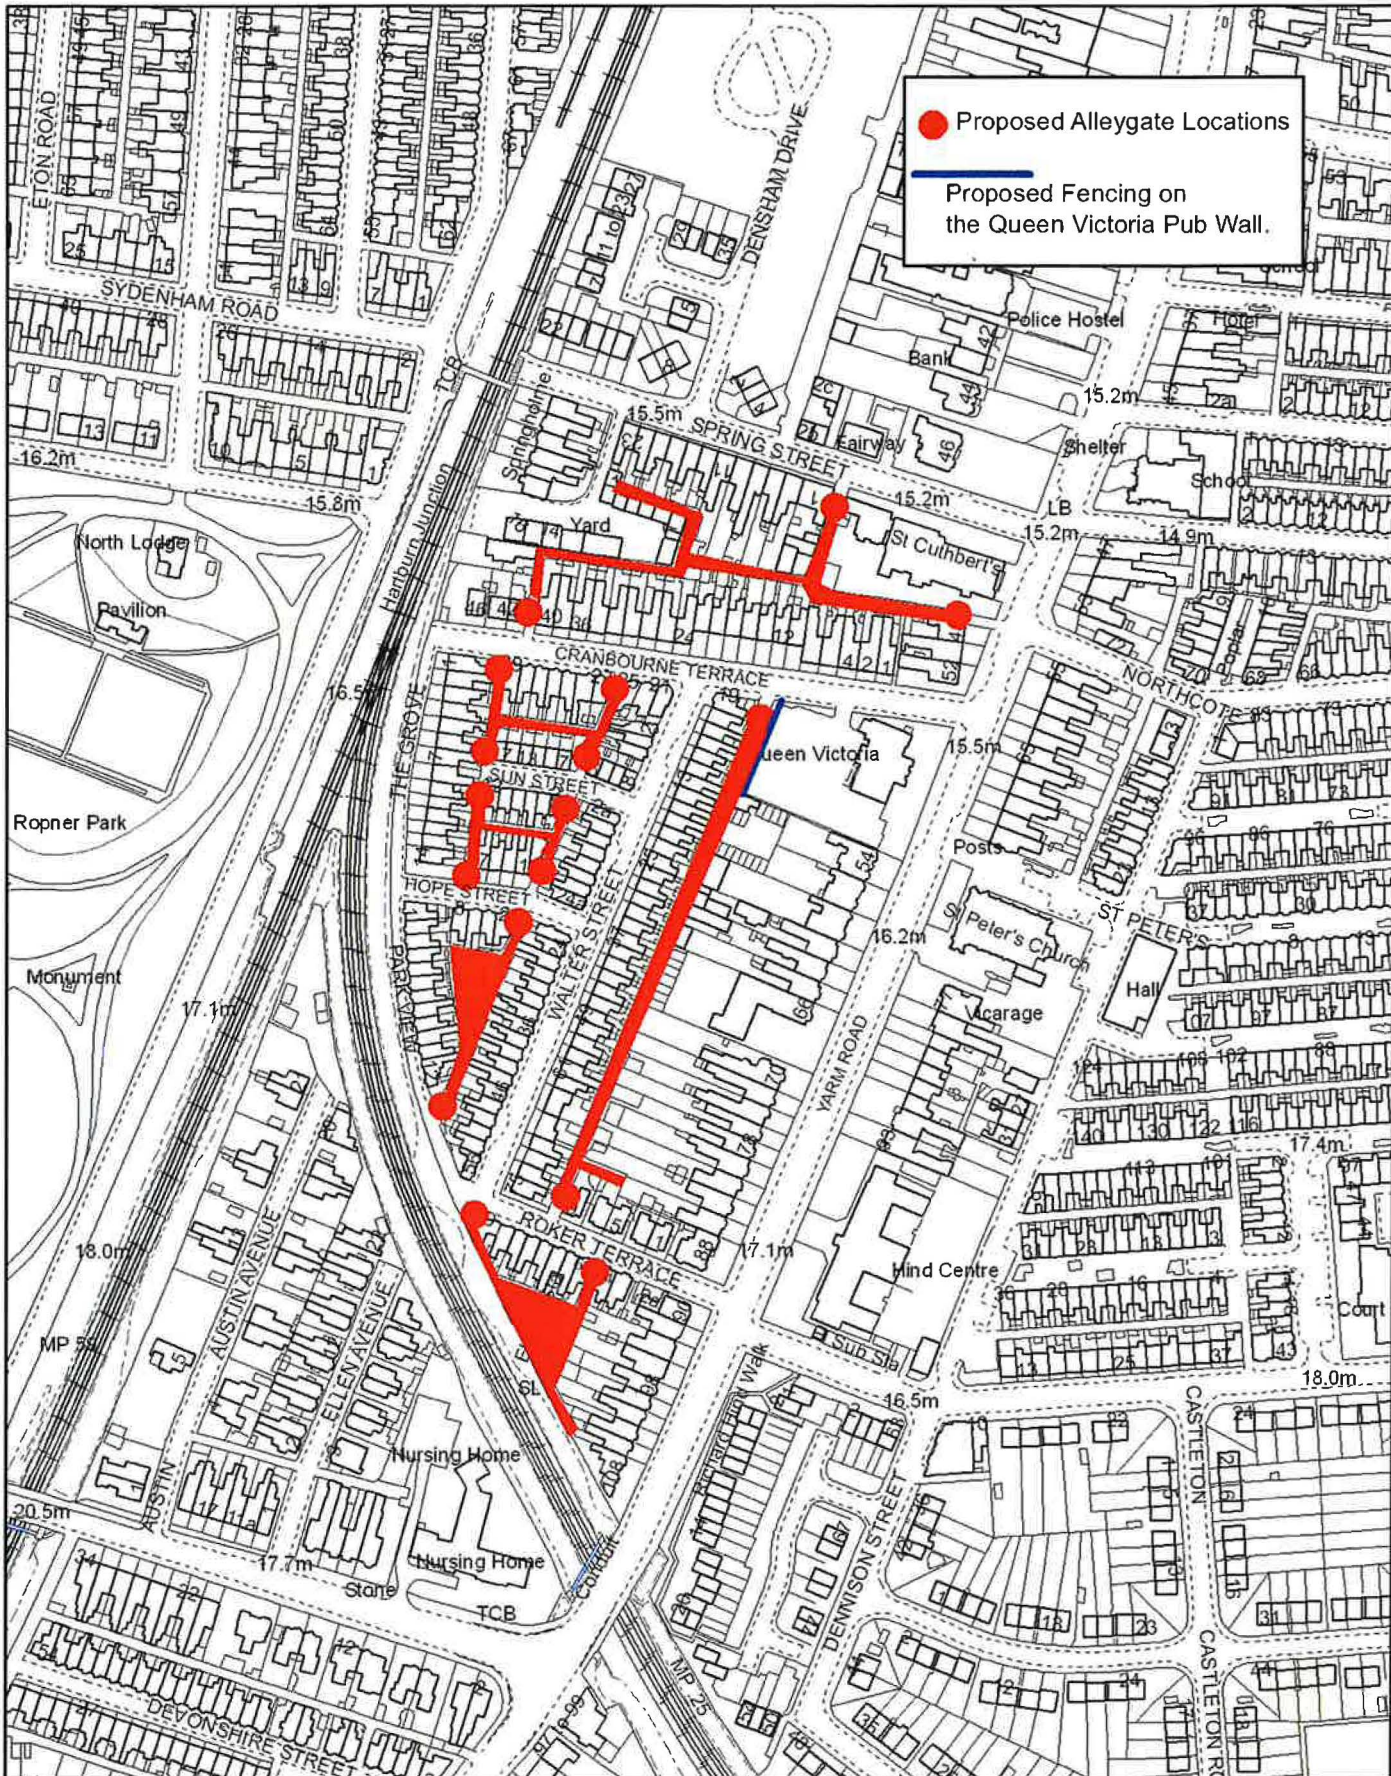

● Proposed Alleygate Locations
— Proposed Fencing on the Queen Victoria Pub Wall.



Stockton-on-Tees
BOROUGH COUNCIL

Title D11.01 Parkfield 09/2010
Proposed Alleygate Locations

Development & Neighbourhood Services
Corporate Director: N Schneider

Head of Performance & Business Services: S Daniels
Municipal Buildings, Church Road,
Stockton-on-Tees. TS18 1LE
Telephone: (01642) 393939

Date April 2009

This map is reproduced from Ordnance Survey material with the permission of Ordnance Survey on behalf of the Controller of Her Majesty's Stationery Office.
© Crown copyright.
Unauthorised reproduction infringes Crown copyright and may lead to prosecution or civil proceedings.
Stockton-on-Tees Borough Council 100023297 2007

Scale 1:2,500