


KEY

 **SUSPENSION OF PARKING BAYS**

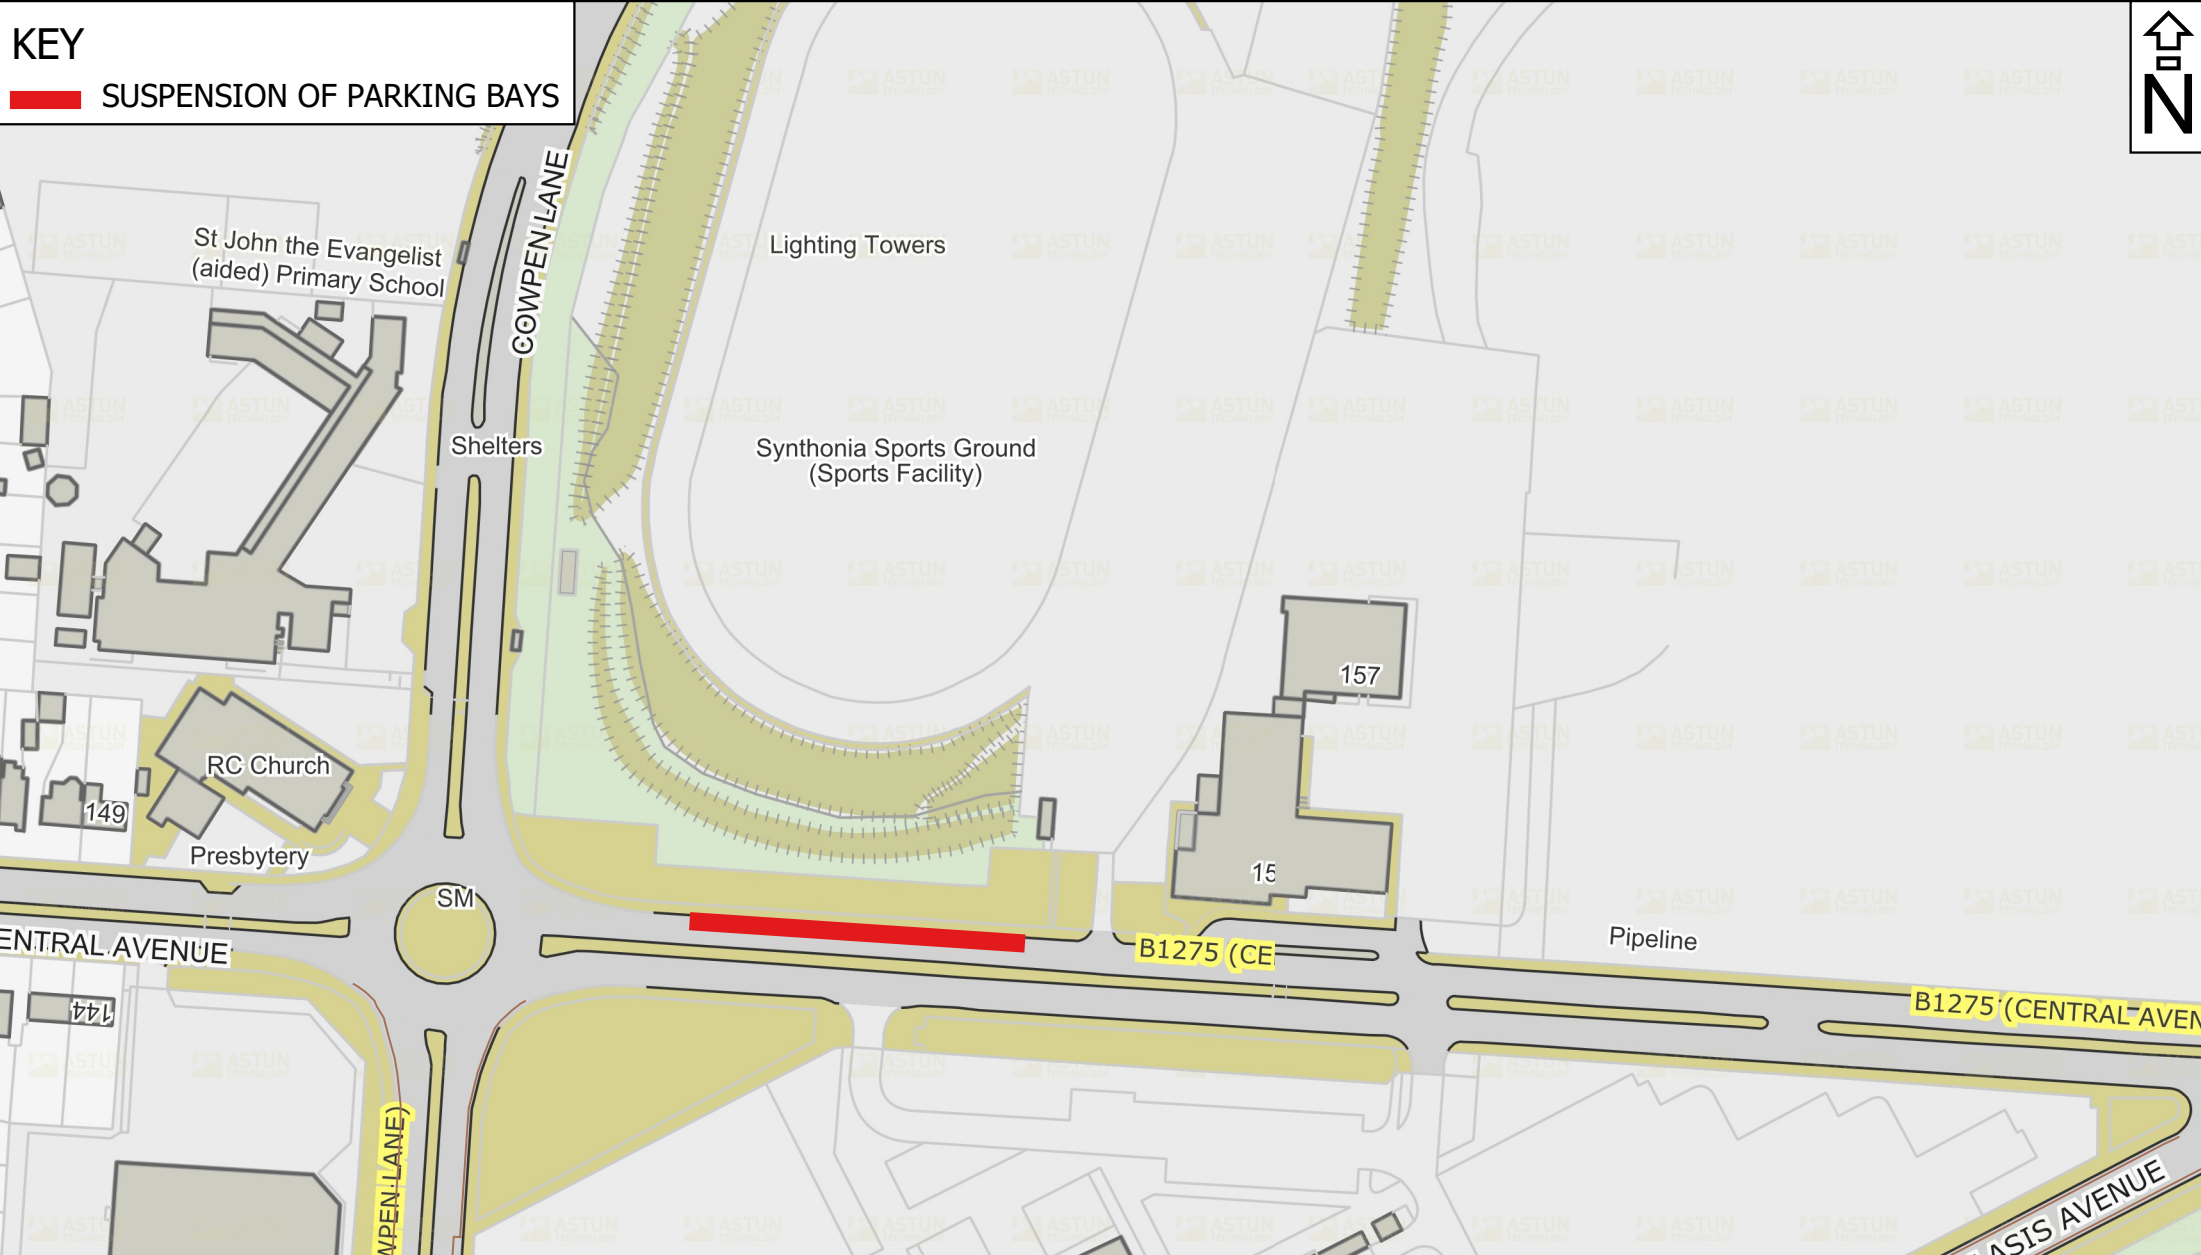

Community Services,
Environment and Culture
Director R Kench
Stockton-on-Tees Borough Council
Municipal Buildings, Church Road,
Stockton-on-Tees TS18 1LD
Telephone: (01642) 393939

Title:
**CENTRAL AVENUE, BILLINGHAM
- SUSPENSION OF PARKING BAYS**

Drawing Number: **TM3/746**

© Crown Copyright and database right 2023
Ordnance Survey 100023297

Date: **MARCH 2023**

Scale: **1:1,500**