


- KEY**
- Long/Short Stay Car Parks
- Long Stay
 - Short Stay
- Stockton Borough Car Parks
- 01 Thompson Street East Car Park
 - 02 Thompson Street West Car Park
 - 03 Hume Street Car Park
 - 04 Laing Street Car Park
 - 05 Bath Lane North Car Park
 - 08 Municipal Buildings Car Park
 - 09 Bishop Street Car Park
 - 10 Riverside Car Park
 - 11 West Row Car Park
 - 12 Prince Regent Street Car Park
 - 13 Bright Street Car Park
 - 14 Skinner Street North Car Park
 - 14 Skinner Street South Car Park
 - 16 Lodge Street Car Park
 - 18 Parliament Street Car Park
 - 19 Maritime Road Car Park

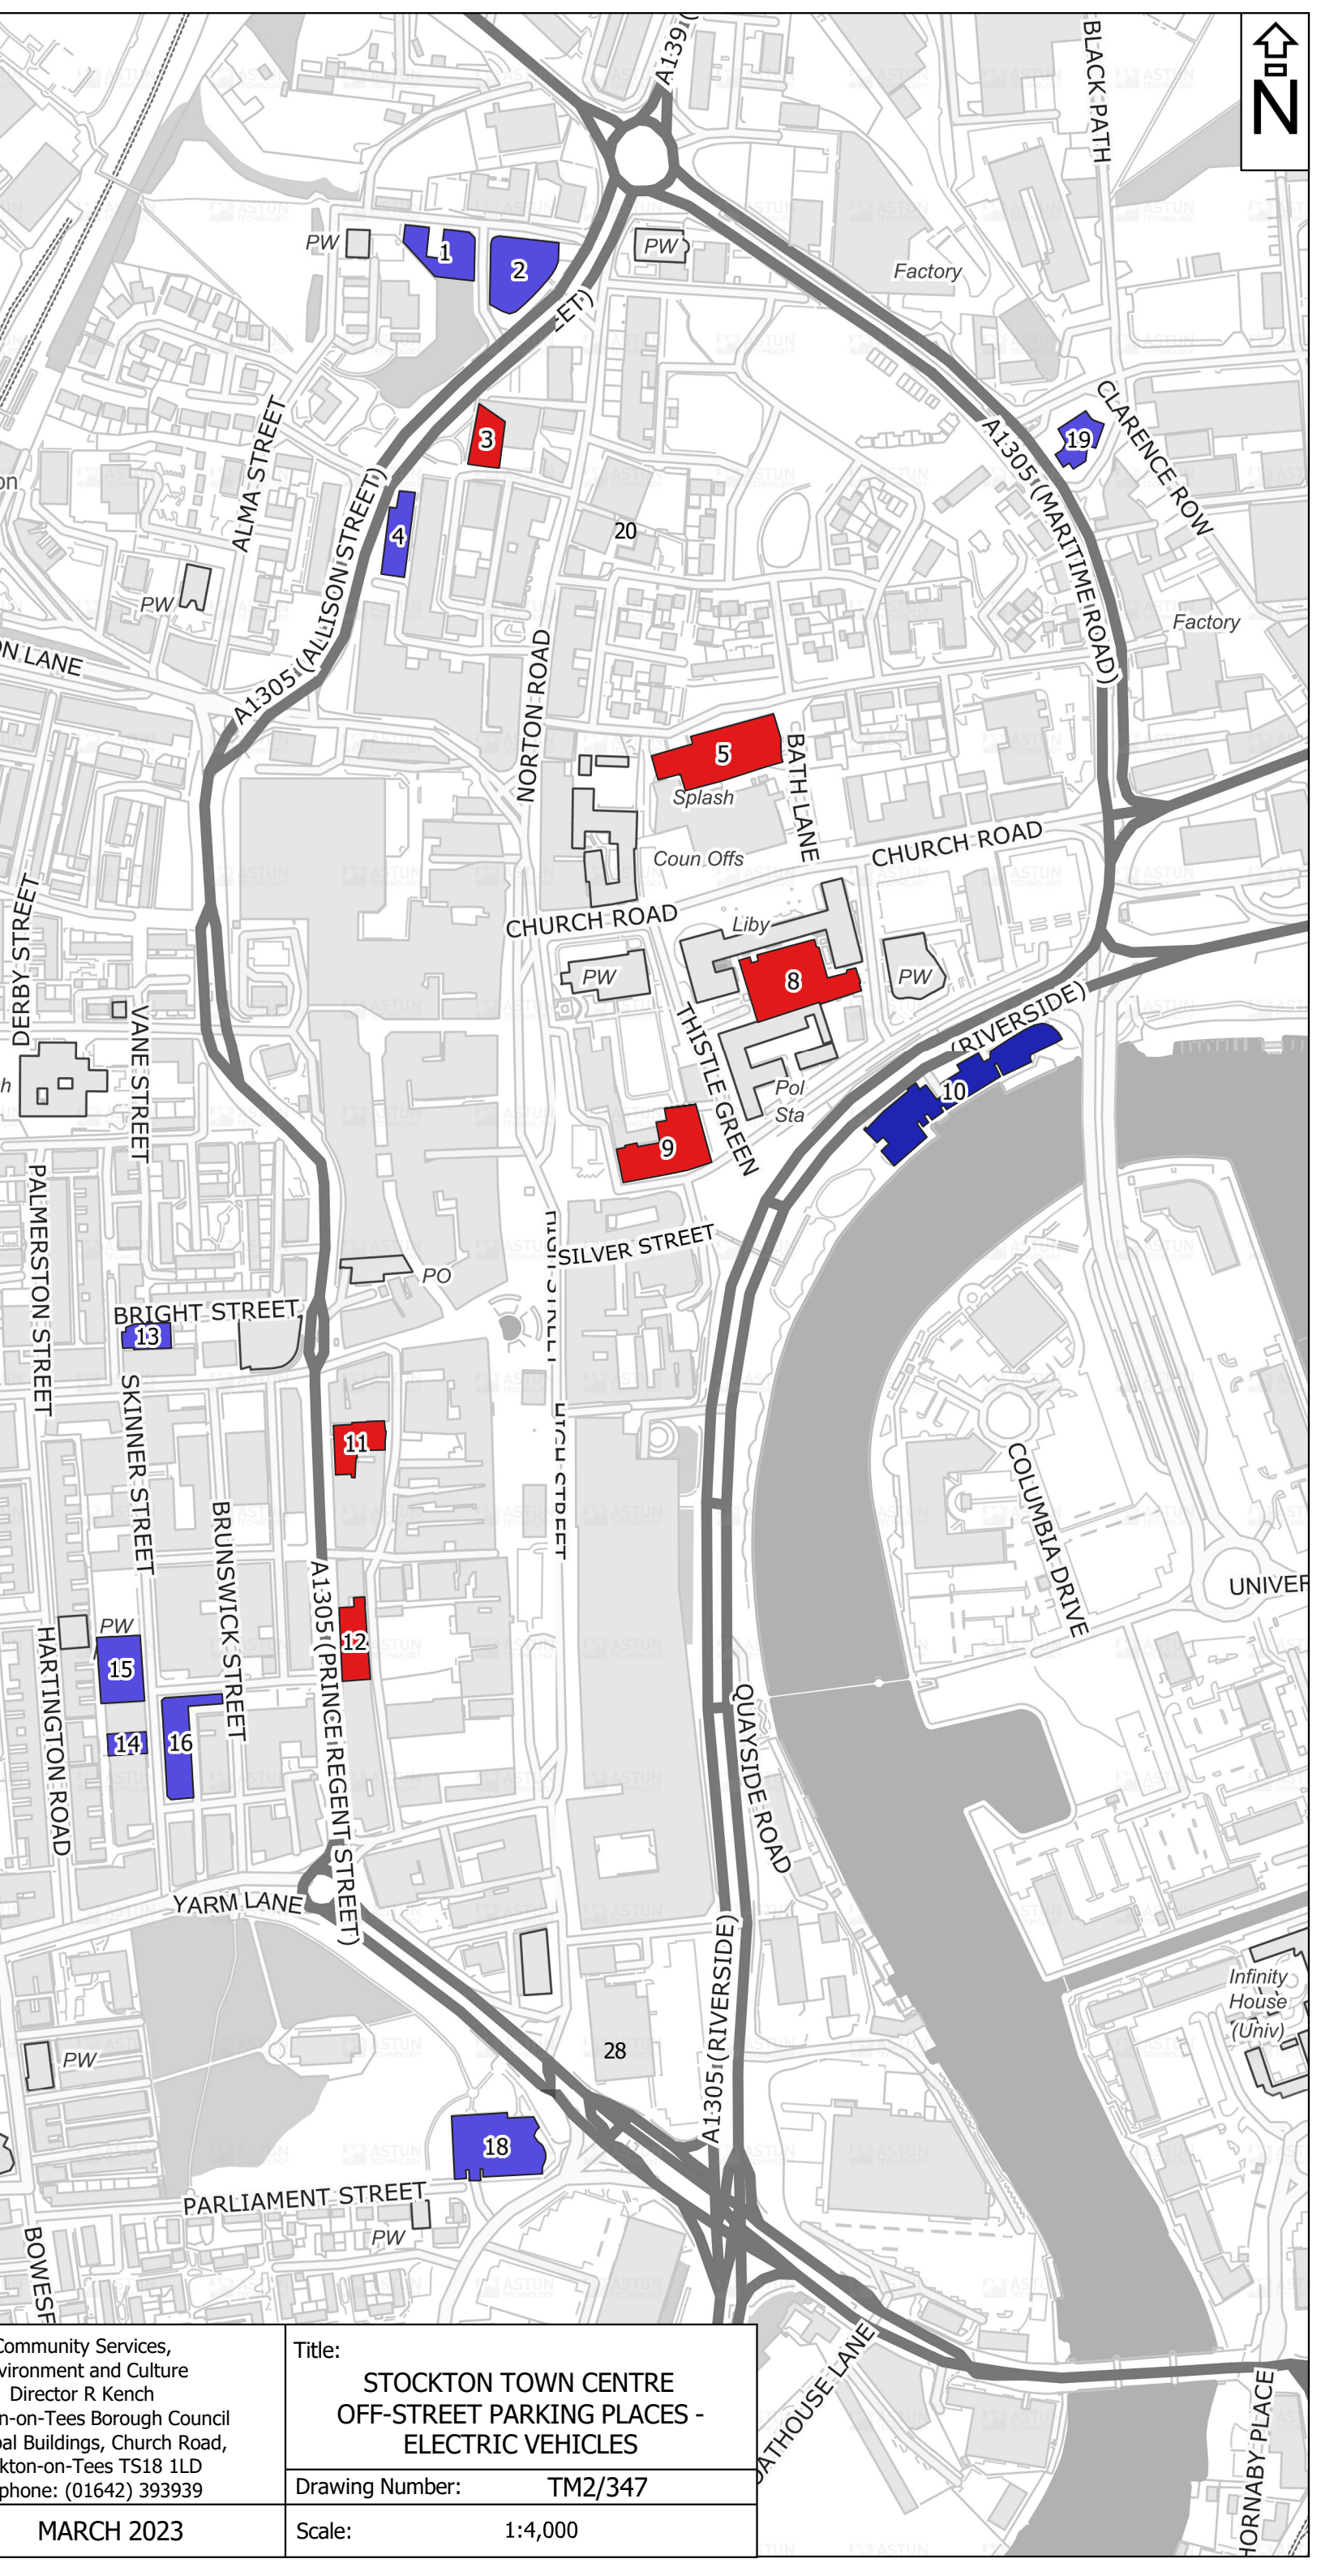

Community Services,
Environment and Culture
Director R Kench
Stockton-on-Tees Borough Council
Municipal Buildings, Church Road,
Stockton-on-Tees TS18 1LD
Telephone: (01642) 393939

Title:
**STOCKTON TOWN CENTRE
OFF-STREET PARKING PLACES -
ELECTRIC VEHICLES**

Drawing Number: TM2/347