


KEY

 PRESTON PARK CAR PARK

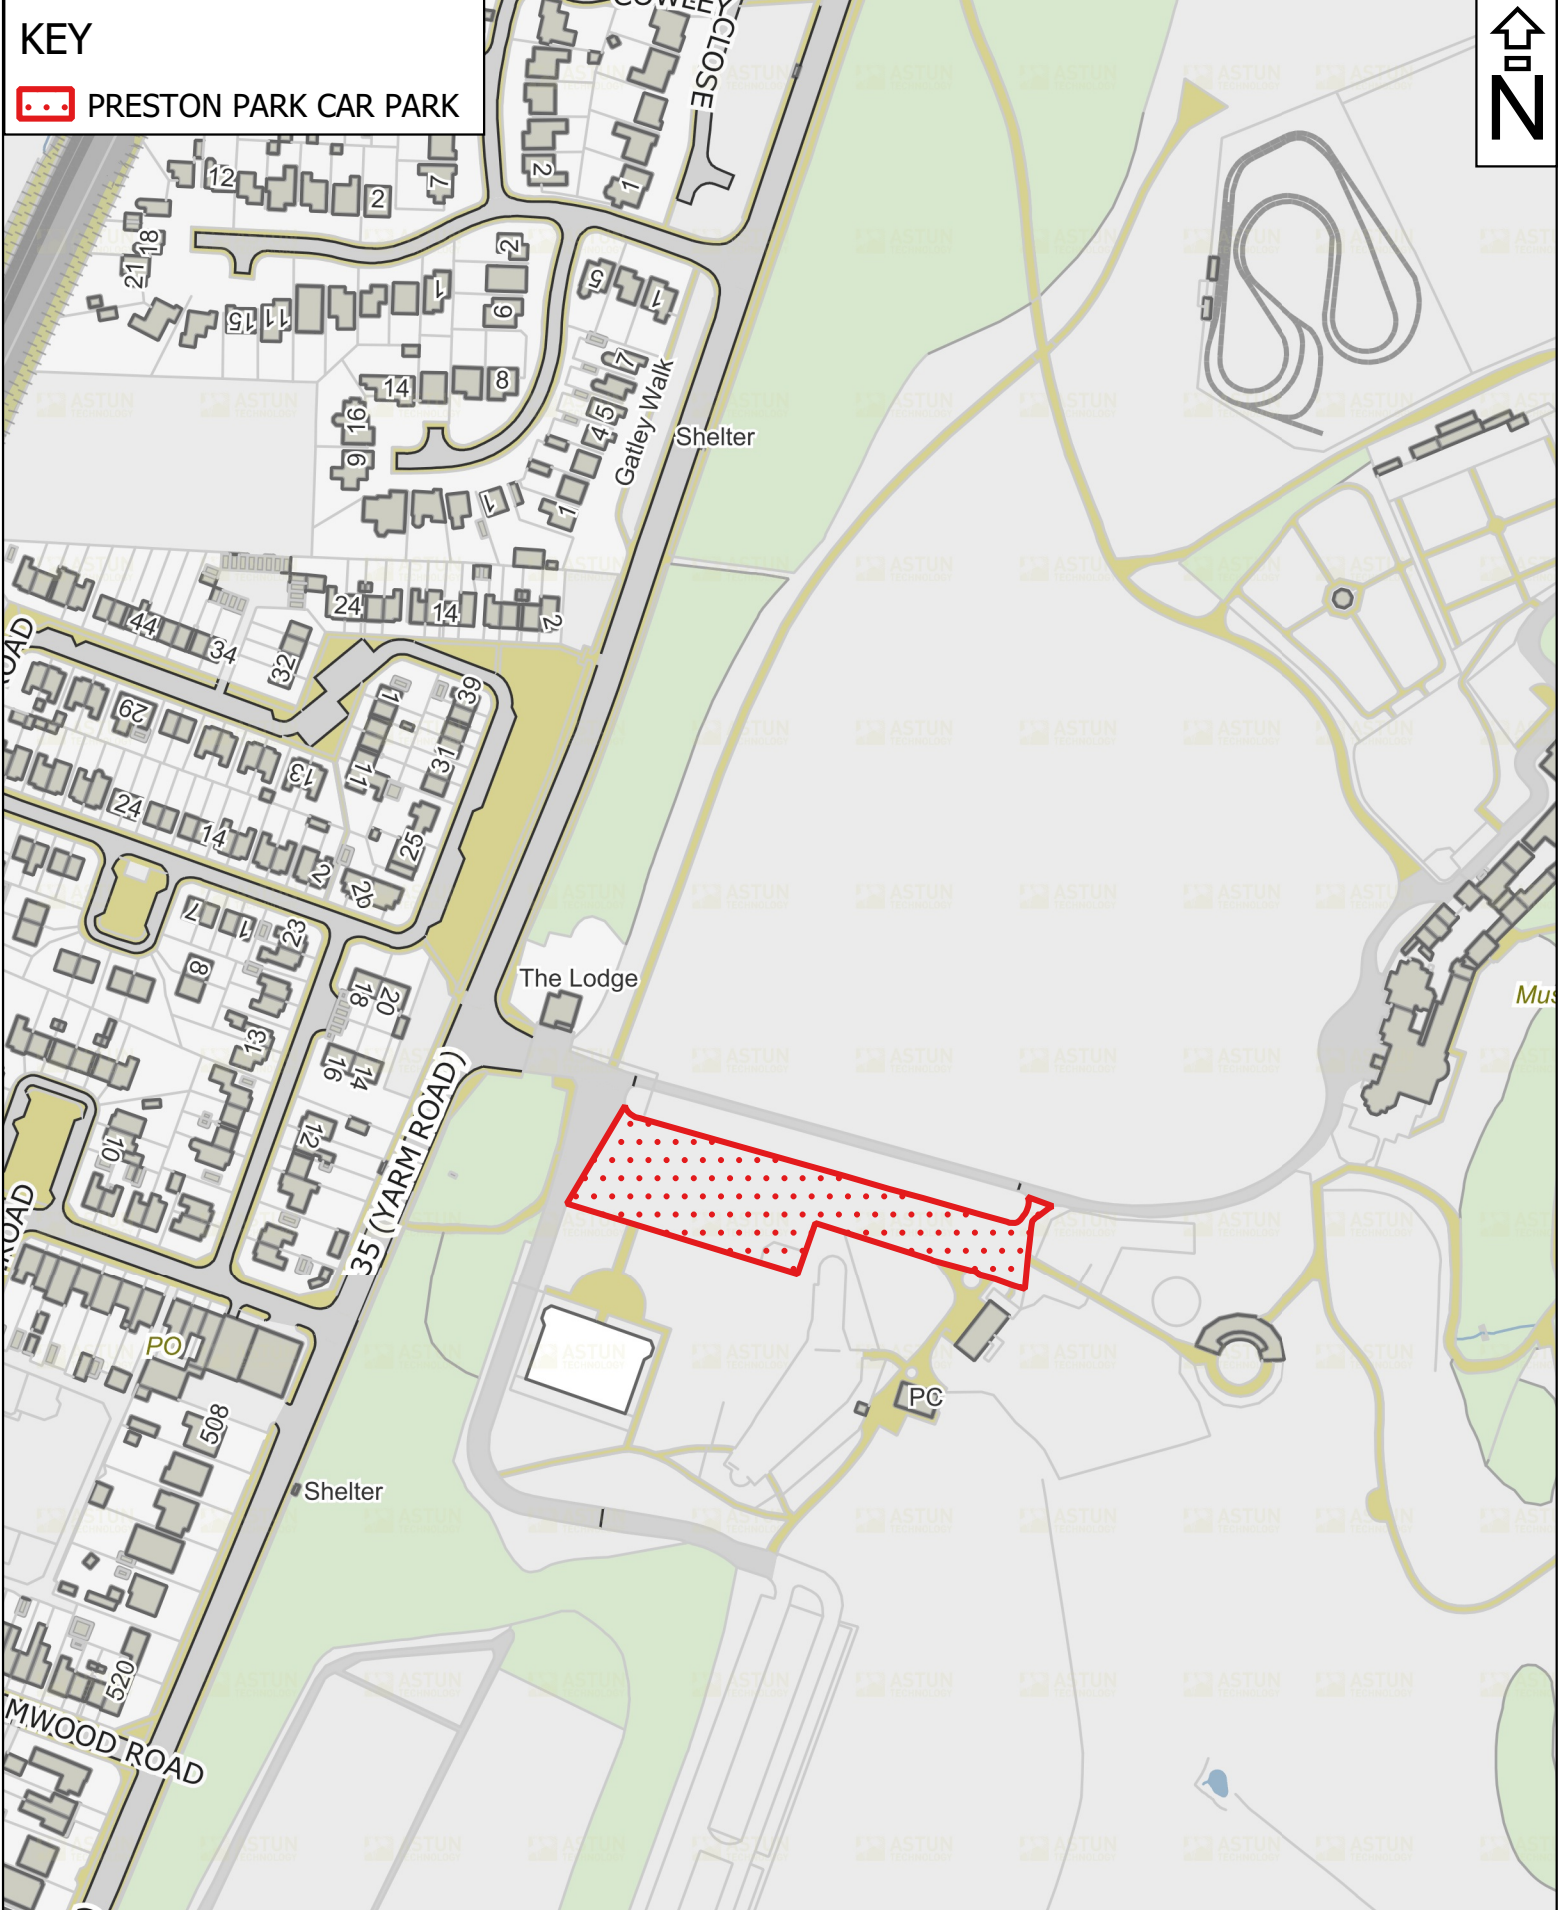

**Stockton-on-Tees**  
BOROUGH COUNCIL

© Crown Copyright and database right 2022  
Ordnance Survey 100023297

Community Services,  
Environment and Culture  
Director R Kench  
Stockton-on-Tees Borough Council  
Municipal Buildings, Church Road,  
Stockton-on-Tees TS18 1LD  
Telephone: (01642) 393939

Date: **OCTOBER 2022**

Title:  
**PRESTON PARK CAR PARK - ELECTRIC  
VEHICLE CHARGING**

Drawing Number: **TM2/350**

Scale: **1:2,500**