


KEY

 COWPEN BEWLEY COUNTRY PARK CAR PARK

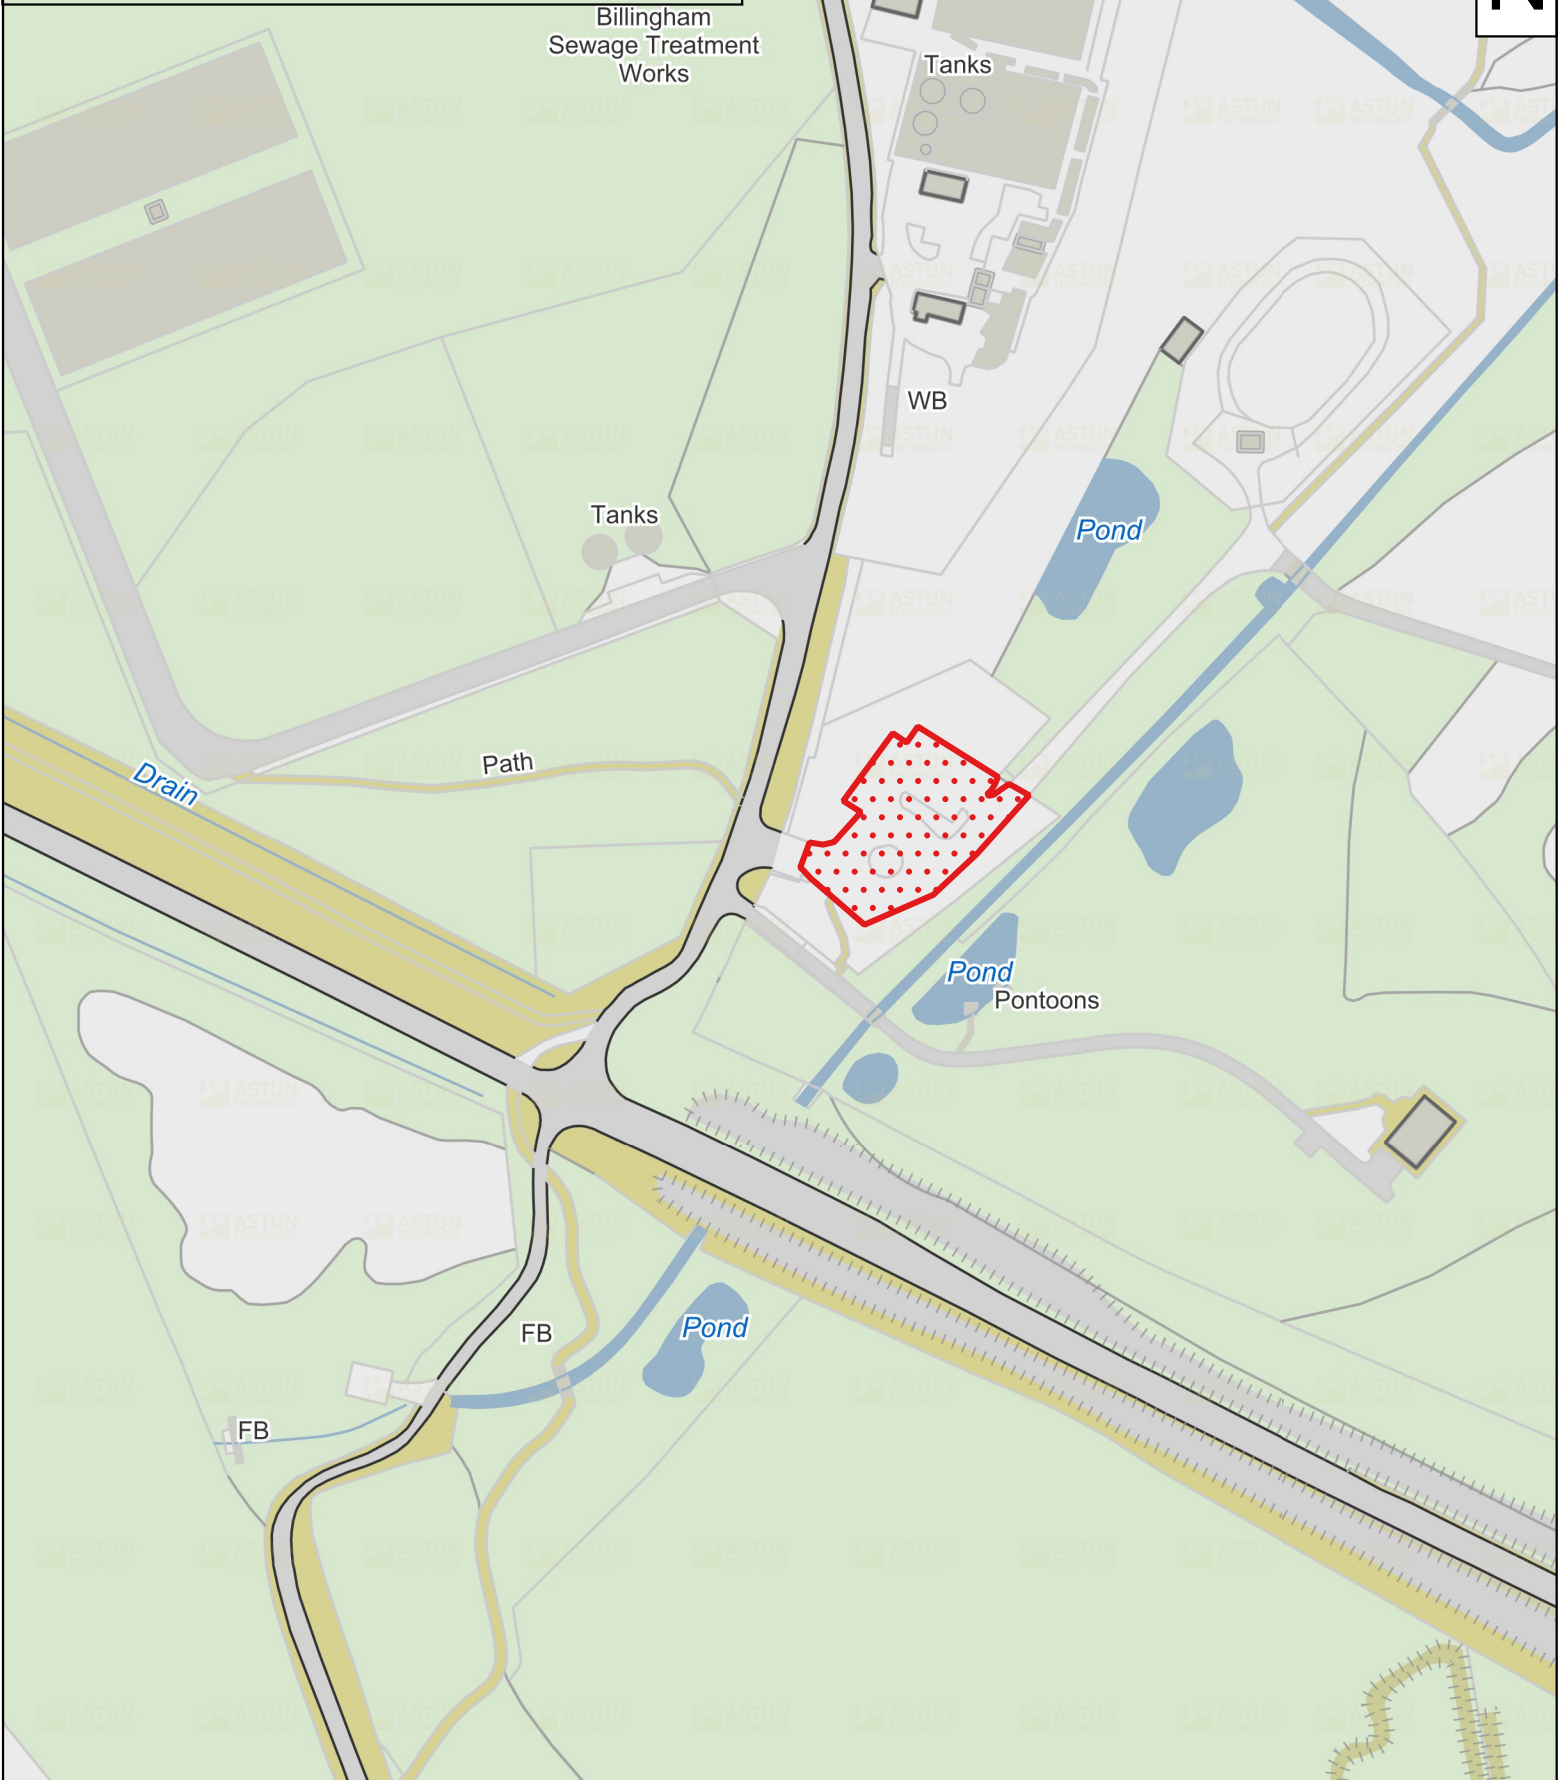

Stockton-on-Tees
BOROUGH COUNCIL

Community Services,
Environment and Culture
Director R Kench
Stockton-on-Tees Borough Council
Municipal Buildings, Church Road,
Stockton-on-Tees TS18 1LD
Telephone: (01642) 393939

**COWPEN BEWLEY COUNTRY PARK
CAR PARK, BILLINGHAM - ELECTRIC
VEHICLE CHARGING**

Drawing Number: TM2/351

© Crown Copyright and database right 2022
Ordnance Survey 100023297

Date: **OCTOBER 2022**

Scale: **1:2,000**