

**STOCKTON-ON-TEES BOROUGH COUNCIL
PRINCE REGENT STREET, STOCKTON
TEMPORARY PARKING SPACES CLOSURE ORDER 2023**

ROAD TRAFFIC REGULATION ACT 1984

WHEREAS the Council of the Borough of Stockton-on-Tees (hereinafter referred to as "the Council") is satisfied that access along the said section of road specified in Schedule I hereto shall be prohibited because works are being or are proposed to be carried out on or near the road.

NOW THEREFORE the Council in exercise of its powers under Section 14(1) of the Road Traffic Regulation Act 1984 as amended by the Road Traffic (Temporary Restrictions) Act 1991 and all other enabling powers hereby make the following Order:-

1. The Order shall come into operation on the 4th September 2023 and may be cited as the Stockton-on-Tees Borough Council, Prince Regent Street, Stockton Temporary parking spaces Closure Order 2023.
2. No vehicle including hackney carriages shall proceed along, wait, load or unload goods or passengers the length of the road specified in Schedule I hereto at any time when traffic management signs have been erected to notify highway users of the closure
3. The Order may continue in force for a maximum period of 18 months.

Given under the Common Seal of the Council of the Borough of Stockton-on-Tees on 4th September 2023.

SCHEDULE I

Temporary Parking Spaces and Hackney Stand Suspension

Location	Extent
Prince Regent Street, Stockton (East side)	From a point approximately 40 metres north of its junction with Yarm Lane for a distance of approximately 58 metres in a northerly direction.

THE COMMON SEAL of THE COUNCIL OF
THE BOROUGH OF STOCKTON-ON-TEES
was hereunto affixed in the presence of:

Authorised Officer of the Council



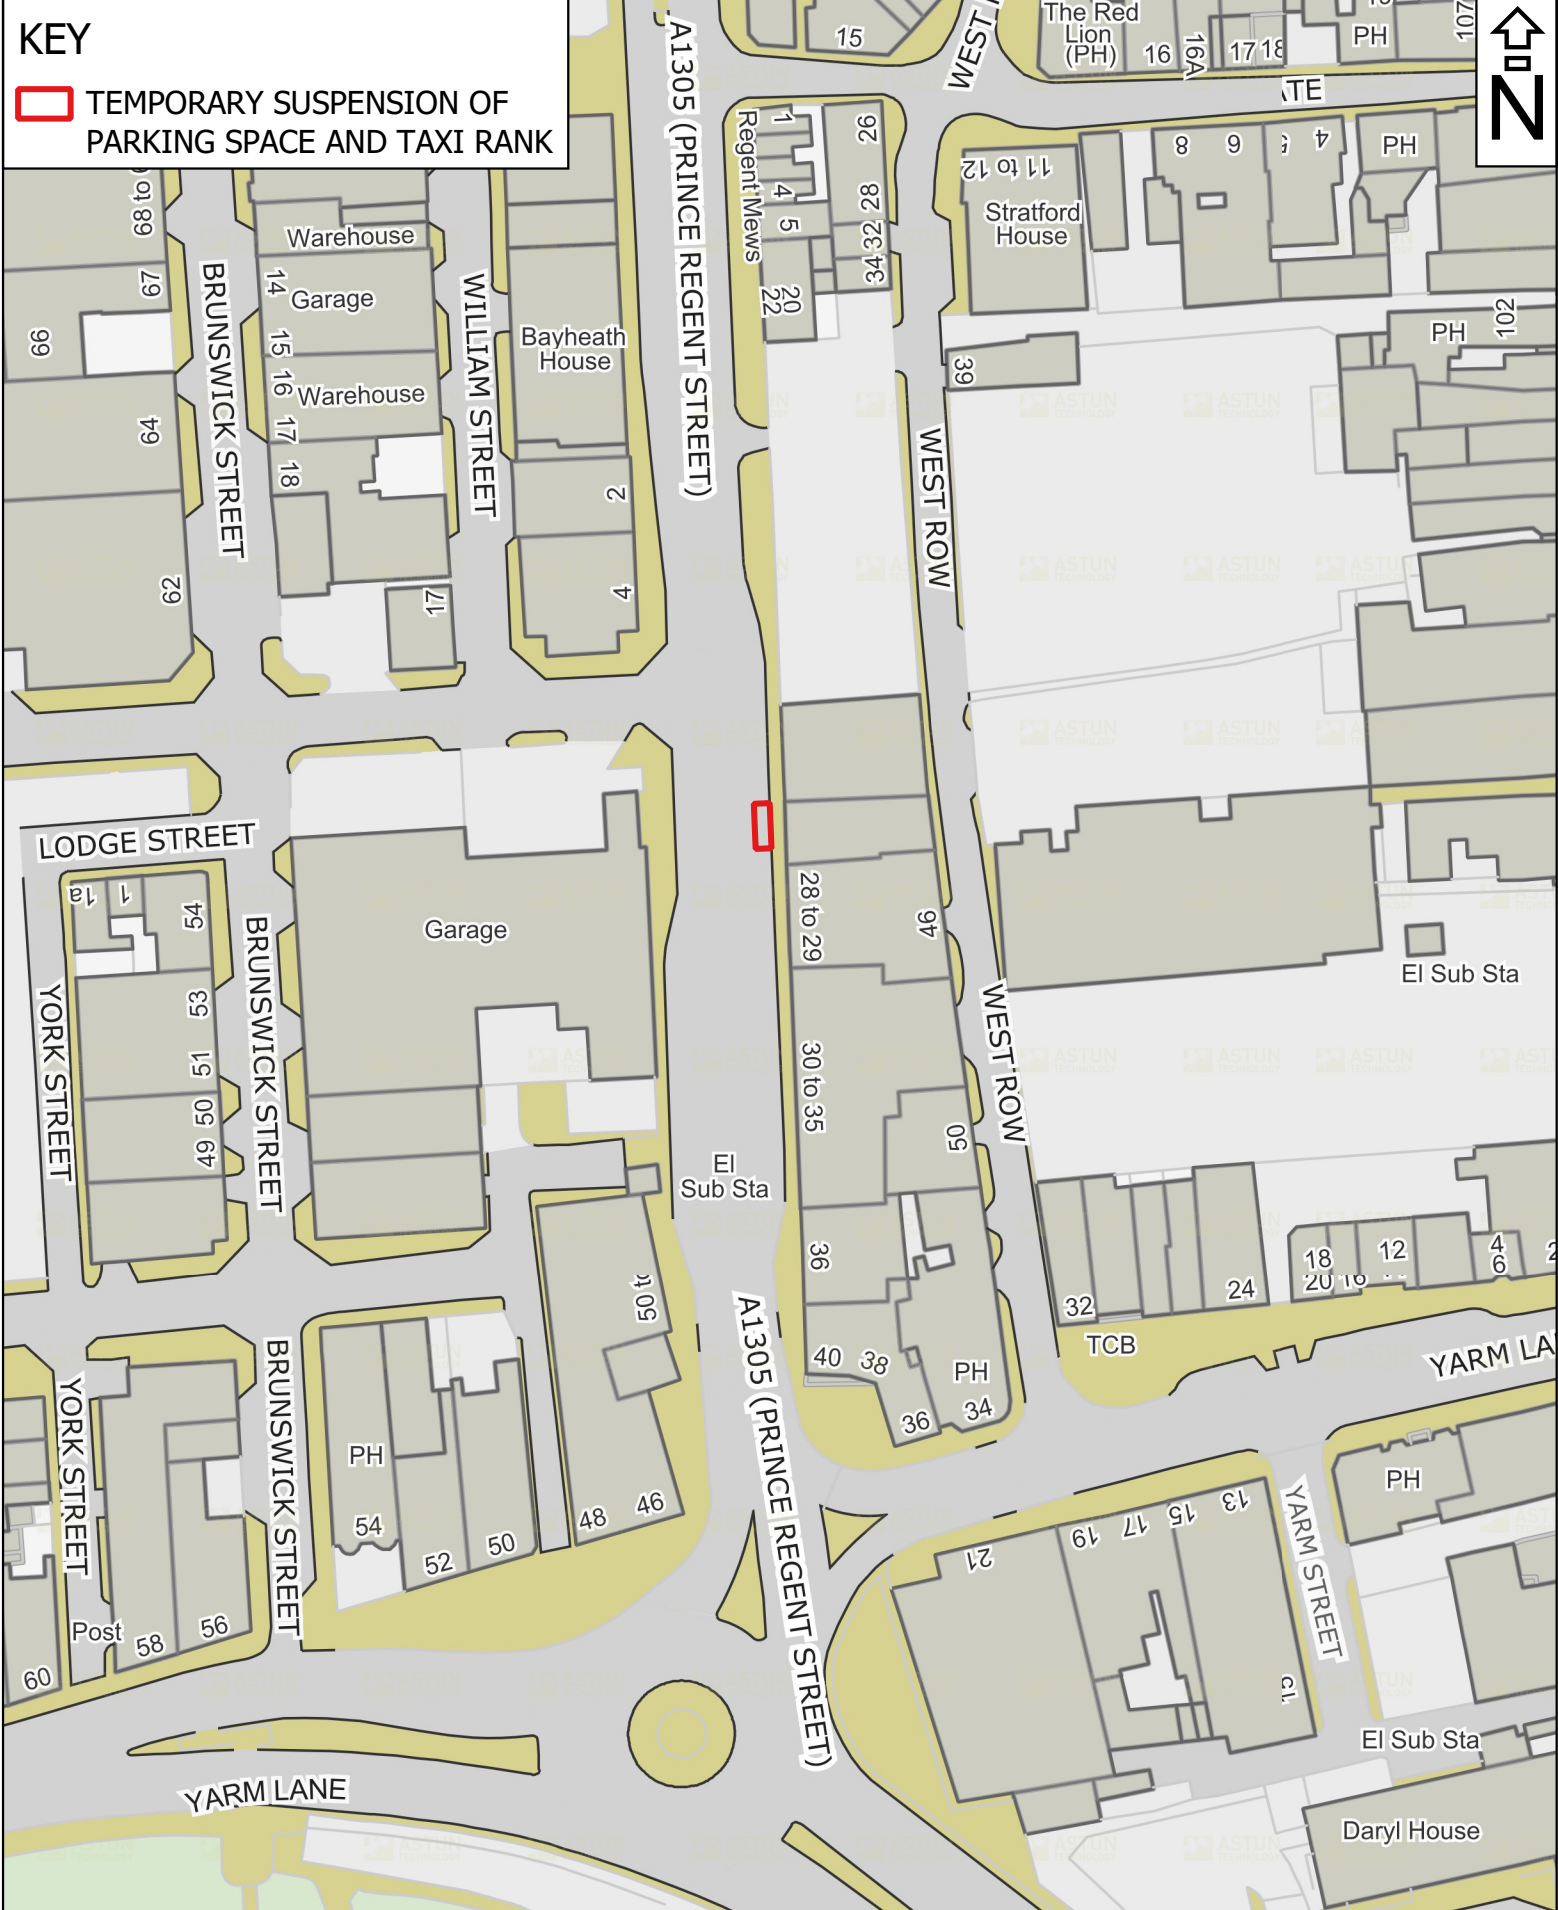

STOCKTON-ON-TEES BOROUGH COUNCIL
PRINCE REGENT STREET, STOCKTON
TEMPORARY ROAD CLOSURE ORDER 2023

REASONS FOR PROCEEDING

The temporary parking spaces closure is necessary because works are being or are proposed to be carried out on or near the road.

KEY

 **TEMPORARY SUSPENSION OF PARKING SPACE AND TAXI RANK**




Stockton-on-Tees
BOROUGH COUNCIL

Community Services,
Environment and Culture
Director R Kench
Stockton-on-Tees Borough Council
Municipal Buildings, Church Road,
Stockton-on-Tees TS18 1LD
Telephone: (01642) 393939

Title:
**PRINCE REGENT STREET, STOCKTON
- TEMPORARY SUSPENSION OF
PARKING SPACES AND TAXI RANK**

Drawing Number: **TM3/747**

© Crown Copyright and database right 2023
Ordnance Survey 100023297

Date: **AUGUST 2023**

Scale: **1:1,000**