

**THE BOROUGH OF STOCKTON-ON-TEES  
ENVIRONMENTAL 7.5 TONNE WEIGHT RESTRICTION  
(AMENDMENT) ORDER 2021**

The Council of the Borough of Stockton-on-Tees ("the Council") in exercise of its powers under Sections 1, 2, 4 and Part IV of Schedule 9 of the Road Traffic Regulation Act 1984, as amended, ("the Act") and of all other enabling powers and after consultation with the Chief Officer of Police in accordance with Part III of Schedule 9 to the Act, hereby makes the following Order:

1. This Order shall come into operation on the 1<sup>st</sup> day of November 2021 and may be cited as The Borough of Stockton-on-Tees, Environmental 7.5 Tonne Weight Restriction (Amendment) Order 2021.
2. The Borough of Stockton-on-Tees Environmental 7.5 Tonne Weight Restriction Order 2020 ("the 2020 Order") shall be amended as follows but shall otherwise remain in full force and effect.
  - (1) The words specified in the Schedule hereto are to be inserted into the Schedule of the 2020 Order.


Given under the Common seal of the Council of the Borough of Stockton-on-Tees on 25<sup>th</sup> day of June 2021.

**THE SCHEDULE**

**Wording to be added to the Schedule of the 2020 Order**

<b>Road</b>	<b>Length</b>
Central Avenue, Billingham	Between its junctions with Station Road roundabout and Cowpen Lane roundabout.
Lunedale Road, Billingham	Full length.
Kildale Road, Billingham	Full length.
Teesdale Avenue, Billingham	Full length.
Station Crescent, Billingham	Full length.
Stokesley Crescent, Billingham	Full length.
Swaledale Crescent, Billingham	Full length.
Wharfdale Avenue, Billingham	Full length.
Bedale Avenue, Billingham	Full length.
Weardale Crescent, Billingham	Full length.
York Crescent, Billingham	Full length.
Cumberland Crescent, Billingham	Full length.

THE COMMON SEAL of THE COUNCIL of THE BOROUGH OF STOCKTON-ON-TEES was hereunto affixed in the presence of:-

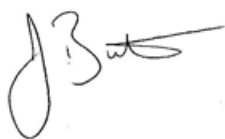


Authorised Officer of the Council



**THE BOROUGH OF STOCKTON-ON-TEES  
ENVIRONMENTAL 7.5 TONNE WEIGHT RESTRICTION  
(AMENDMENT) ORDER 2021**

The Council made the above named Order for preserving or improving the amenities of the area through which the road runs.

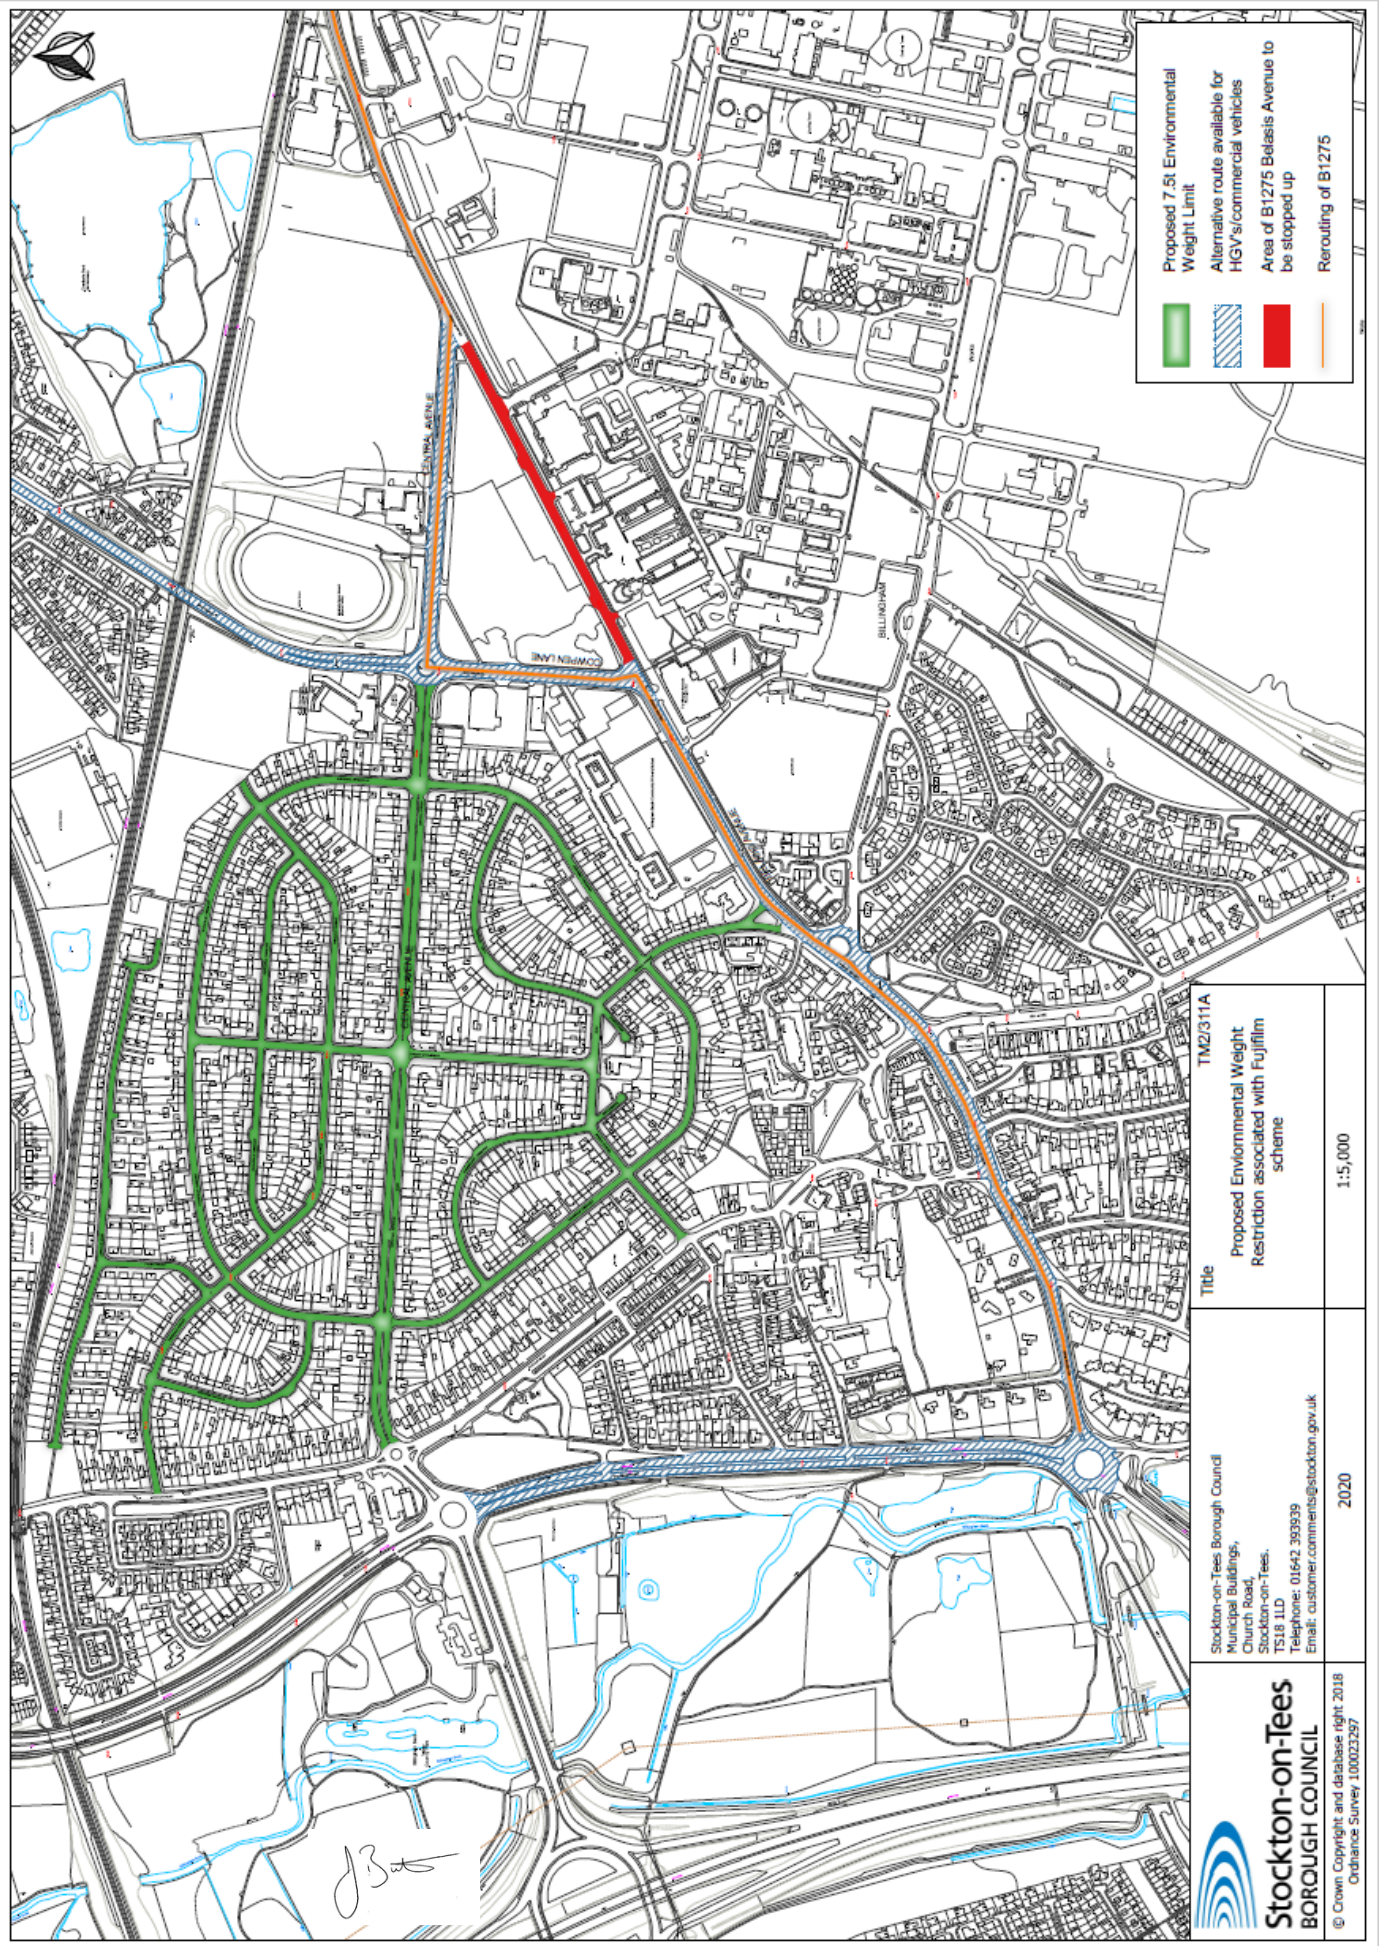

Proposed 7.5t Environmental Weight Limit

Alternative route available for HGV's/commercial vehicles

Area of B1275 Belasis Avenue to be stopped up

Rerouting of B1275

Title  
 TM2/311A  
 Proposed Environmental Weight Restriction associated with Fujifilm scheme

Stockton-on-Tees Borough Council  
 Municipal Buildings,  
 Church Road,  
 Stockton-on-Tees,  
 TS18 1LD  
 Telephone: 01642 393939  
 Email: customer.comments@stockton.gov.uk

2020

**Stockton-on-Tees**  
**BOROUGH COUNCIL**

© Crown Copyright and database right 2018  
 Ordnance Survey 100023297

1:5,000