

**THE BOROUGH OF STOCKTON-ON-TEES
(CHURCH ROAD AREA, STOCKTON-ON-TEES) (PROHIBITION OF WAITING) ORDER 1997
AMENDMENT (NO.4) ORDER 2024**

The Council of the Borough of Stockton-on-Tees (hereinafter referred to as "the Council") in exercise of their powers under Sections 1, 2, 4, 32, 35 & Part IV of Schedule 9 of the Road Traffic Regulation Act 1984 ("the Act") and of all other enabling powers, and after consultation with the Chief Officer of Police in accordance with Part III of Schedule 9 to the Act hereby make the following Order: -

1. This Order shall come into operation on 2024 and may be cited as The Borough of Stockton-on-Tees (Church Road Area, Stockton-on-Tees) (Prohibition of Waiting) Order 1997 Amendment (No.4) Order 2024.
2. Schedule 2 of The Borough of Stockton-on-Tees (Church Road Area, Stockton-on-Tees) (Prohibition of Waiting) Order 1997 (1997 Order) is hereby varied by the deletion of the wording in the second column of Schedule 1 of this Order and the insertion of the wording in the third column of Schedule 1 of this Order.
3. Schedule 2 of the 1997 Order is further varied by the insertion of the wording at Schedule 2 of this Order but shall otherwise remain in full force and effect.
5. No person shall, except upon the direction, or with the permission, of a Civil Enforcement Officer or a police constable in uniform, cause or permit a vehicle to stop, wait, load, or unload when proceeding along the length of the road specified in Schedule 2 of this Order.

SCHEDULE 1 – Reserved Parking Spaces for Disabled Badge holders - Variation to Schedule 2 of the 1997 Order

Location	Wording to be deleted	Wording to be inserted
Thistle Green/The Square (western Leg) (west side)	From a point approximately 36 metres north of its junction with the northern kerb line of Bishop Street for a distance of approximately 65 metres in a northerly direction.	From a point approximately 36 metres north of its junction with Bishop Street in a northerly direction for a distance of approximately 19 metres. From a point approximately 96 metres north of its junction with Bishop Street in a northerly direction for a distance of approximately 14 metres.

SCHEDULE 2 - No Waiting and No Loading at Any Time - Variation to Schedule 2 of the 1997 Order

Location	Wording to be inserted
Thistle Green/The Square (western Leg) (west side)	From a point approximately 55 metres north of its junction with Bishop Street in a northerly direction for a distance of approximately 41 metres.

This document was classified as: OFFICIAL

Given under the Common seal of the Council of the Borough of Stockton-on-Tees on 2024

THE COMMON SEAL of THE COUNCIL OF
THE BOROUGH OF STOCKTON-ON-TEES
was hereunto affixed in the presence of:

Authorised Officer of the Council

**THE BOROUGH OF STOCKTON-ON-TEES
(CHURCH ROAD AREA, STOCKTON-ON-TEES) (PROHIBITION OF WAITING) ORDER 1997
AMENDMENT (NO.4) ORDER 2024**

STATEMENT OF REASONS

The Council propose to make the above-named Order for preserving or improving the amenities of the area through which the road runs.




KEY

- STUDY AREA
- EXISTING NO WAITING AT ANYTIME RESTRICTIONS
- PROPOSED BLUE BADGE HOLDERS ONLY BAY
- PROPOSED NO WAITING AT ANYTIME AND NO LOADING AT ANYTIME RESTRICTIONS
- PROPOSED SITE LAYOUT (PLANNING APPLICATION: 20/1005/FUL)

NOTES:

1. PROPOSED SITE LAYOUT - 'CAR PARK DETAILS' (RECEIVED 04/10/2023).
2. BASE OS MAPPING AND REDLINE BOUNDARY: '001 Site and location plans' (RECEIVED 18/09/2023).
3. THE LOCATION OF THE APPROVED SITE LAYOUT IS AN INTERPRETATION OF THE JOMAS PLAN RECEIVED ON THE 04/10/2023.

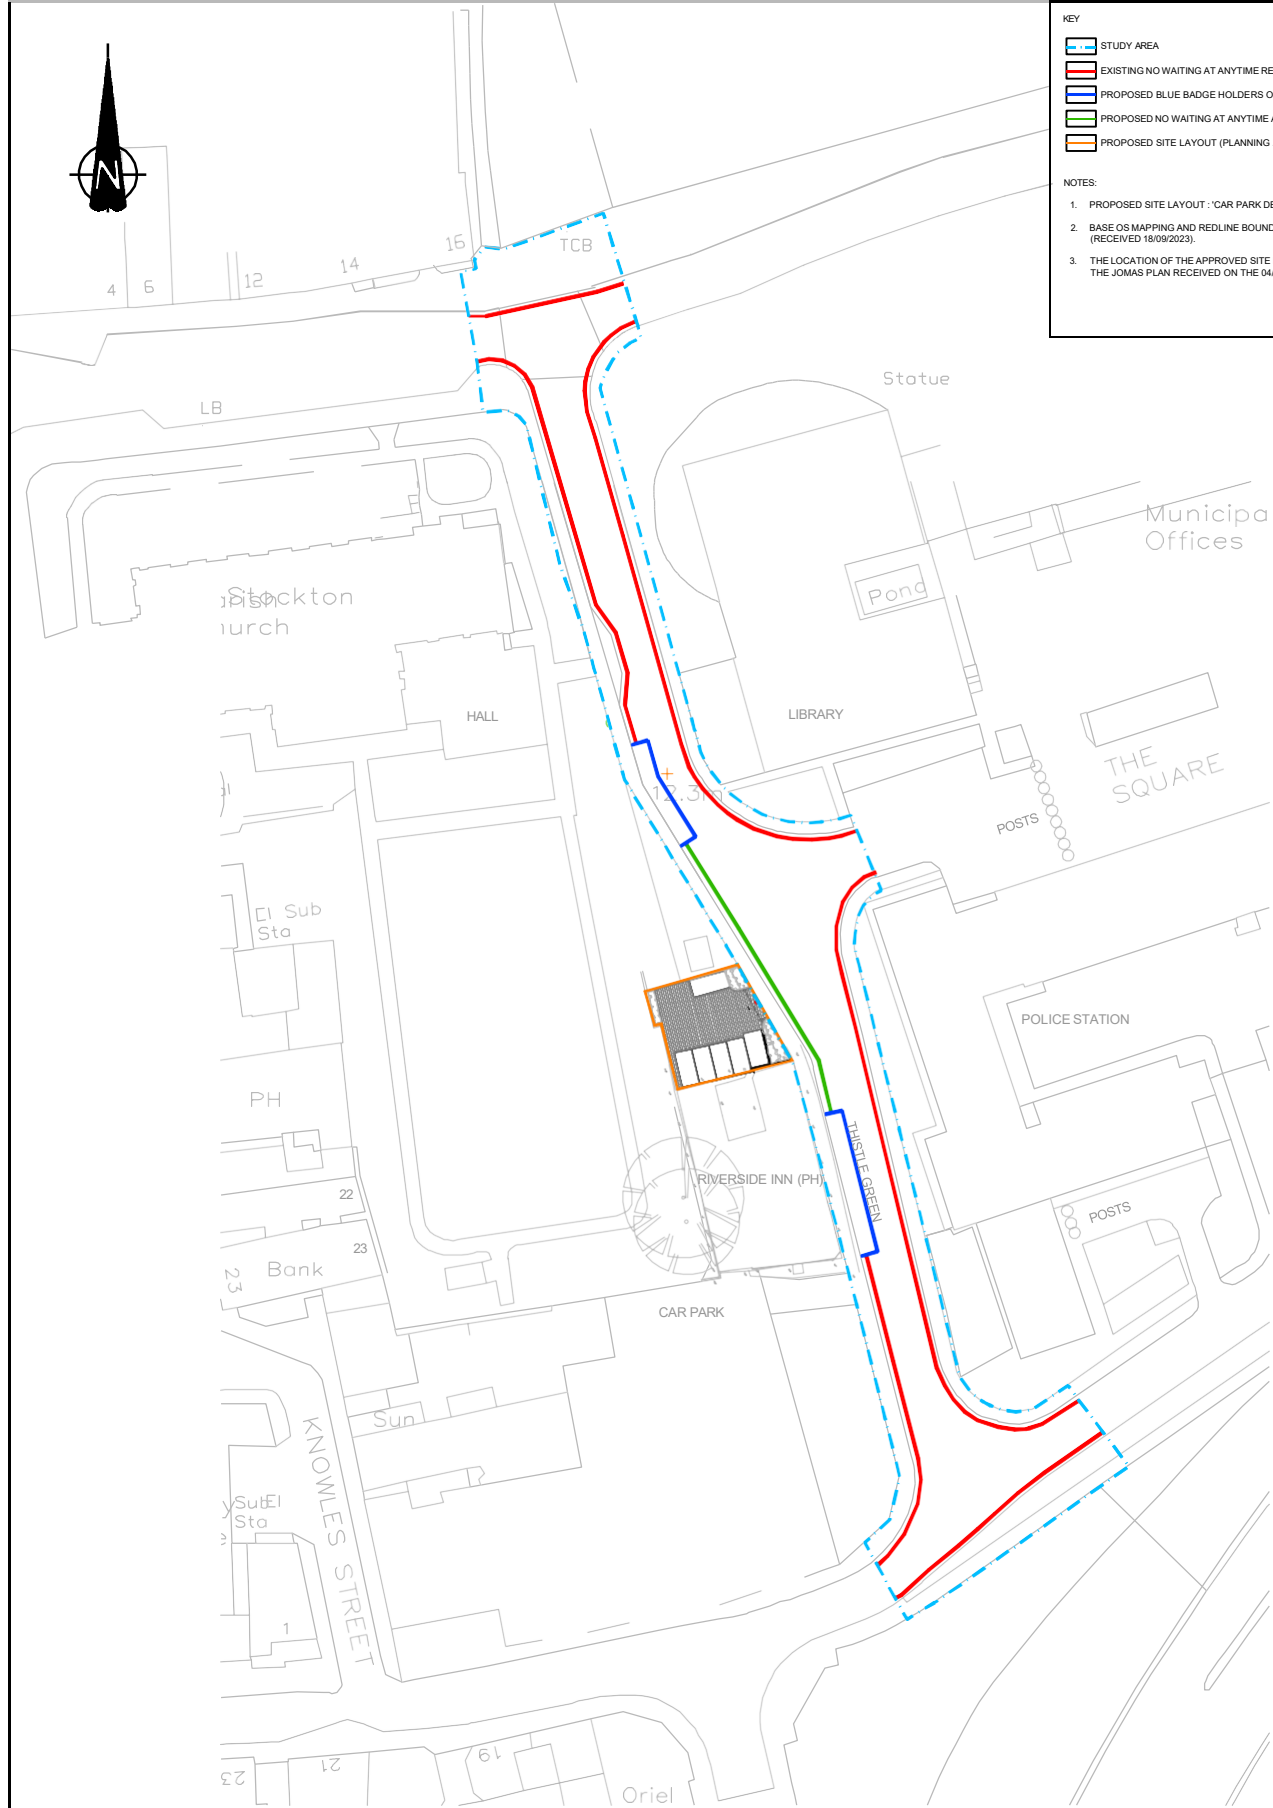

© Copyright Reserved

© Crown Copyright and Database Rights (2023) Ordnance Survey Licence No. 0100031673

CLIENT	JOMAST DEVELOPMENTS LTD
PROJECT	STOCKTON - RIVERSIDE

A	MINOR AMENDMENTS KEY	10/23	MS	EA	SAJ
REVISION	DETAILS	DATE	DRAWN	CHK'D	APP'D
DRAWING TITLE					
THISTLE GREEN, STOCKTON WAITING AND PARKING RESTRICTIONS PROPOSED SITUATION					
DRG No	SCALE	DATE			
JN2794-Dwg-0004A	1:1000 @ A3	OCTOBER 2023			
DRAWN BY	CHECKED BY	APPROVED BY			
MS	EA	SAJ			

s.a.j

Transport Consultants

<http://www.saj-consultants.com>