

**THE BOROUGH OF STOCKTON-ON-TEES
A67 URLAY NOOK ROAD, EAGLESCLIFFE
(SPEED LIMIT) ORDER 2024**

The Council of the Borough of Stockton-on-Tees (hereinafter referred to as "the Council") in exercise of their powers under Section 84 of the Road Traffic Regulation Act 1984 ("the Act") and of all other enabling powers, and after consultation with the Chief Officer of Police in accordance with Part III of Schedule 9 to the Act hereby make the following Order: -

1. This Order shall come into operation on the 10th day of July 2024 and may be cited as The Borough of Stockton-on-Tees, A67 Urlay Nook Road, Eaglescliffe, (40mph) Order 2024.
2. No vehicle shall proceed along the lengths of road specified in The Schedule at a speed exceeding 40 mph.
3. Nothing in Article 2 of this order shall apply to: -
 - i) an emergency services vehicle responding to an emergency or;
 - ii) a vehicle used for naval, military or air force purposes if it is being driven by a person for the time being subject to the orders of a member of the armed forces of the Crown on an occasion when: -
 - (a) the person driving the vehicle is a member of the Special Forces; and
 - (b) the vehicle is being driven—
 - (i) in response, or for practice in responding, to a national security emergency by a person who has been trained in driving vehicles at high speeds; or
 - (ii) for the purpose of training a person in driving vehicles at high speeds

THE SCHEDULE – 40mph Speed Limit

Road	Length
A67 Urlay Nook Road, Eaglescliffe	From a point approximately 1.7km west of its eastern junction with Urlay Nook Road for a distance of approximately 435 metres in a westerly direction.

Given under the Common seal of the Council of the Borough of Stockton-on-Tees on 8th July 2024

THE COMMON SEAL of THE COUNCIL OF THE BOROUGH OF STOCKTON-ON-TEES was hereunto affixed in the presence of:



Authorised Officer of the Council



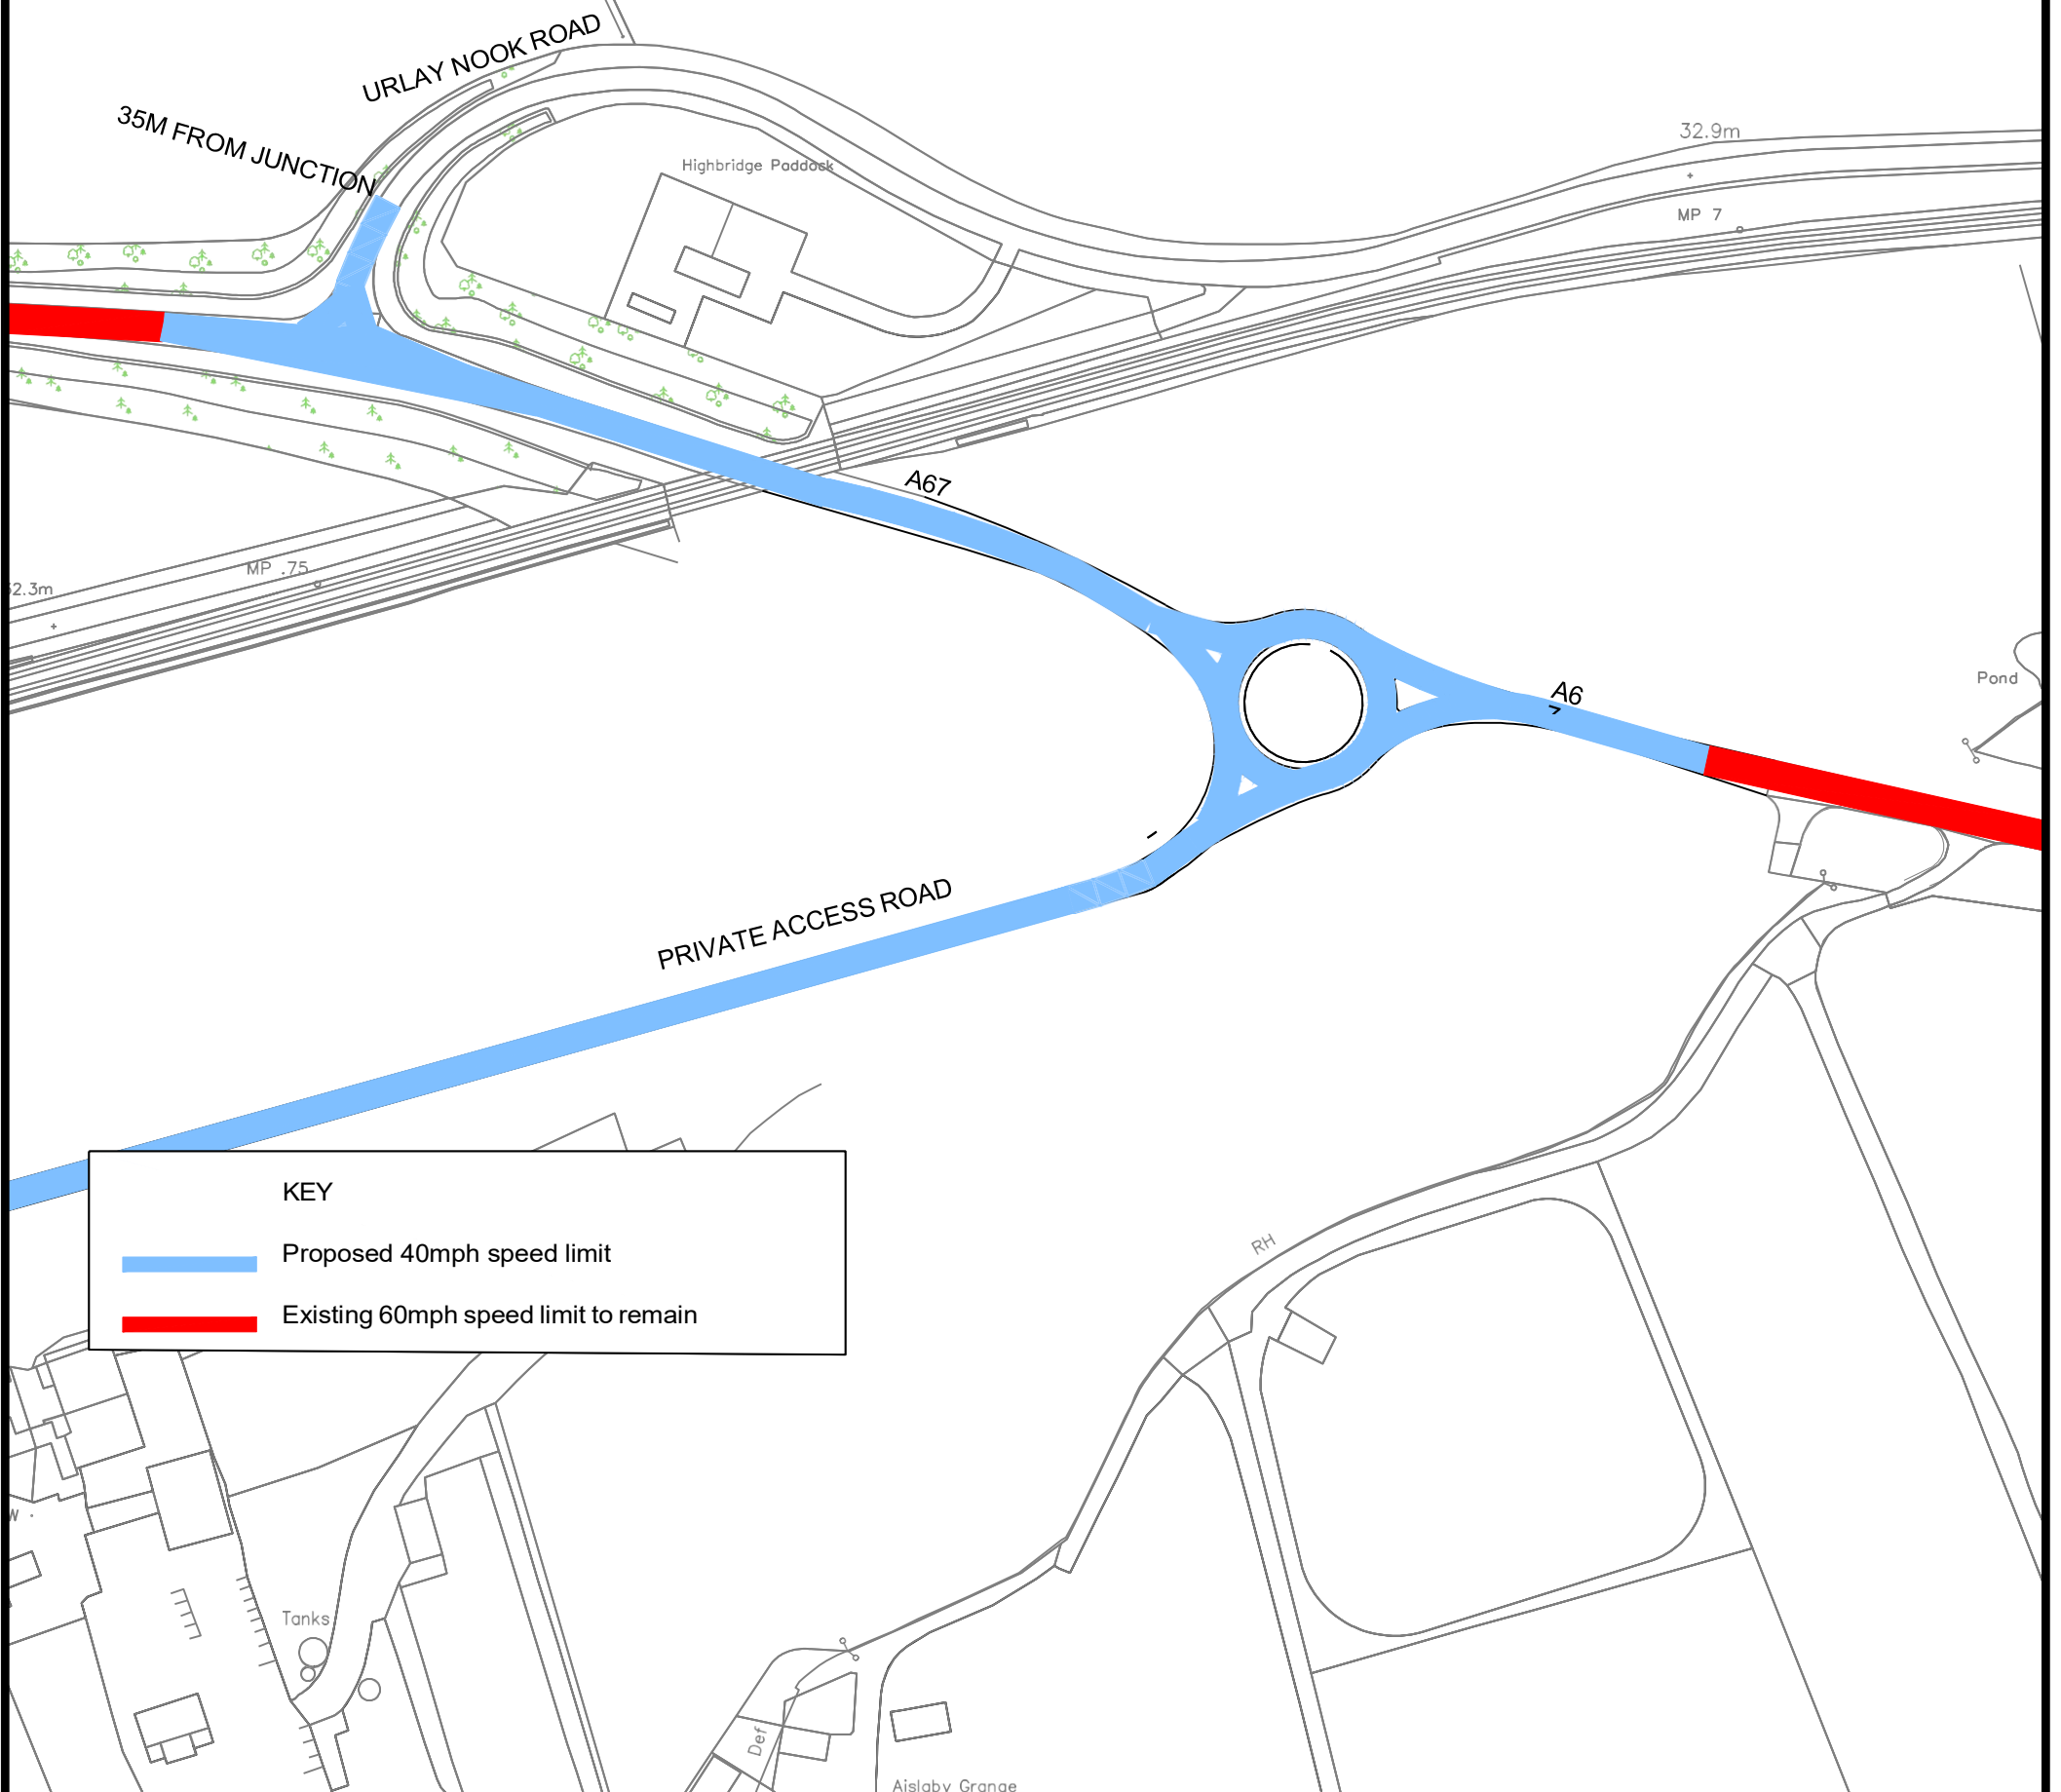
45766



Delegated under 2.141

**THE BOROUGH OF STOCKTON-ON-TEES
A67 URLAY NOOK ROAD, EAGLESCLIFFE
(SPEED LIMIT) ORDER 2024**

STATEMENT OF REASONS

The Council propose to make the above-named Order for avoiding danger to persons or other traffic using the road or any other road or for preventing the likelihood of any such danger arising.



KEY	
	Proposed 40mph speed limit
	Existing 60mph speed limit to remain

Rev	Description	Dm	Chk	Date

Drawing Status	PRELIMINARY <input type="checkbox"/>	APPROVAL <input type="checkbox"/>	INFORMATION <input type="checkbox"/>	TENDER <input type="checkbox"/>	CONSTRUCTION <input type="checkbox"/>
----------------	--------------------------------------	-----------------------------------	--------------------------------------	---------------------------------	---------------------------------------



Stockton-on-Tees
BOROUGH COUNCIL

Big plans, bright future

Project
**A67
New roundabout**

Community Services and Transport
P.O.Box 229, Kingsway House, Billingham, TS23 2YL
Tel: 01642 393939
Email: planningdevelopmentservices@stockton.gov.uk



Content
Proposed Speed Limits

Scales @ A3 1:2,000	Date MAY 24	Drawn Checked LS	Job No. A10451-55-12-02	Rev
-------------------------------	-----------------------	-------------------------------	-----------------------------------	-----