

**THE BOROUGH OF STOCKTON-ON-TEES
BELASIS AVENUE, COWPEN LANE & CENTRAL AVENUE, BILLINGHAM
TRAFFIC REGULATION ORDER 2021 AMENDMENT (NO. 2) ORDER 2024**

The Council of the Borough of Stockton-on-Tees (hereinafter referred to as "the Council") in exercise of their powers under Sections 1, 2, 4, 32, 35, and Part IV of Schedule 9 of the Road Traffic Regulation Act 1984 ("the Act") and of all other enabling powers, and after consultation with the Chief Officer of Police in accordance with Part III of Schedule 9 to the Act hereby make the following Order: -

1. This Order shall come into operation on 2024 and may be cited as The Borough of Stockton-On-Tees, Belasis Avenue, Cowpen Lane & Central Avenue, Billingham Traffic Regulation Order 2021 Amendment (No. 2) Order 2024.
2. Schedule 1 of The Borough of Stockton-On-Tees, Belasis Avenue, Cowpen Lane & Central Avenue, Billingham Traffic Regulation Order 2021 (2021 Order) is hereby varied by the deletion of the wording in the second column of Schedule 1 of this Order and the insertion of the wording in the third column of Schedule 1 of this Order but shall otherwise remain in full force and effect.
3. Schedule 2 of the 2021 Order is hereby varied by the deletion of the wording in the second column of Schedule 2 of this Order and the insertion of the wording in the third column of Schedule 2 of this Order but shall otherwise remain in full force and effect.
4. Schedule 3 of the 2021 Order is hereby varied by the deletion of the wording in the second column of Schedule 3 of this Order and the insertion of the wording in the third column of Schedule 3 of this Order but shall otherwise remain in full force and effect.
5. The definitions of the 2021 Order shall apply to this Order unless stated otherwise.

SCHEDULE 1 – Variation to 2021 Order (No waiting at any time restrictions)

Location	Wording to be deleted	Wording to be inserted
Cowpen Lane, Billingham (West Side)	From its junction with Cowpen Lane in a southerly direction for a distance of approximately 127 metres	From its junction with Central Avenue in a southerly direction for a distance of approximately 149 metres

SCHEDULE 2 – Variation to 2021 Order (No loading at any time restrictions)

Location	Wording to be deleted	Wording to be inserted
Cowpen Lane, Billingham (West Side)	From its junction with Cowpen Lane in a southerly direction for a distance of approximately 127 metres	From its junction with Central Avenue in a southerly direction for a distance of approximately 149 metres

SCHEDULE 3 – Variation to 2021 Order (Limited waiting)

Location	Wording to be deleted	Wording to be inserted
Cowpen Lane, Billingham (West Side)	From a point approximately 127 metres south of its junction with Central Avenue in a southerly direction for a distance of approximately 54 metres	From a point approximately 149 metres south of its junction with Central Avenue in a southerly direction for a distance of approximately 33 metres

Given under the Common seal of the Council of the Borough of Stockton-on-Tees on 2024


THE COMMON SEAL of THE COUNCIL OF
THE BOROUGH OF STOCKTON-ON-TEES
was hereunto affixed in the presence of:

Authorised Officer of the Council

**THE BOROUGH OF STOCKTON-ON-TEES
BELASIS AVENUE, COWPEN LANE & CENTRAL AVENUE, BILLINGHAM TRAFFIC REGULATION
ORDER 2021 AMENDMENT (NO. 2) ORDER 2024**

STATEMENT OF REASONS

The Council propose to make the above-named Order for the purpose of preserving or improving the amenities of the area through which the road runs.

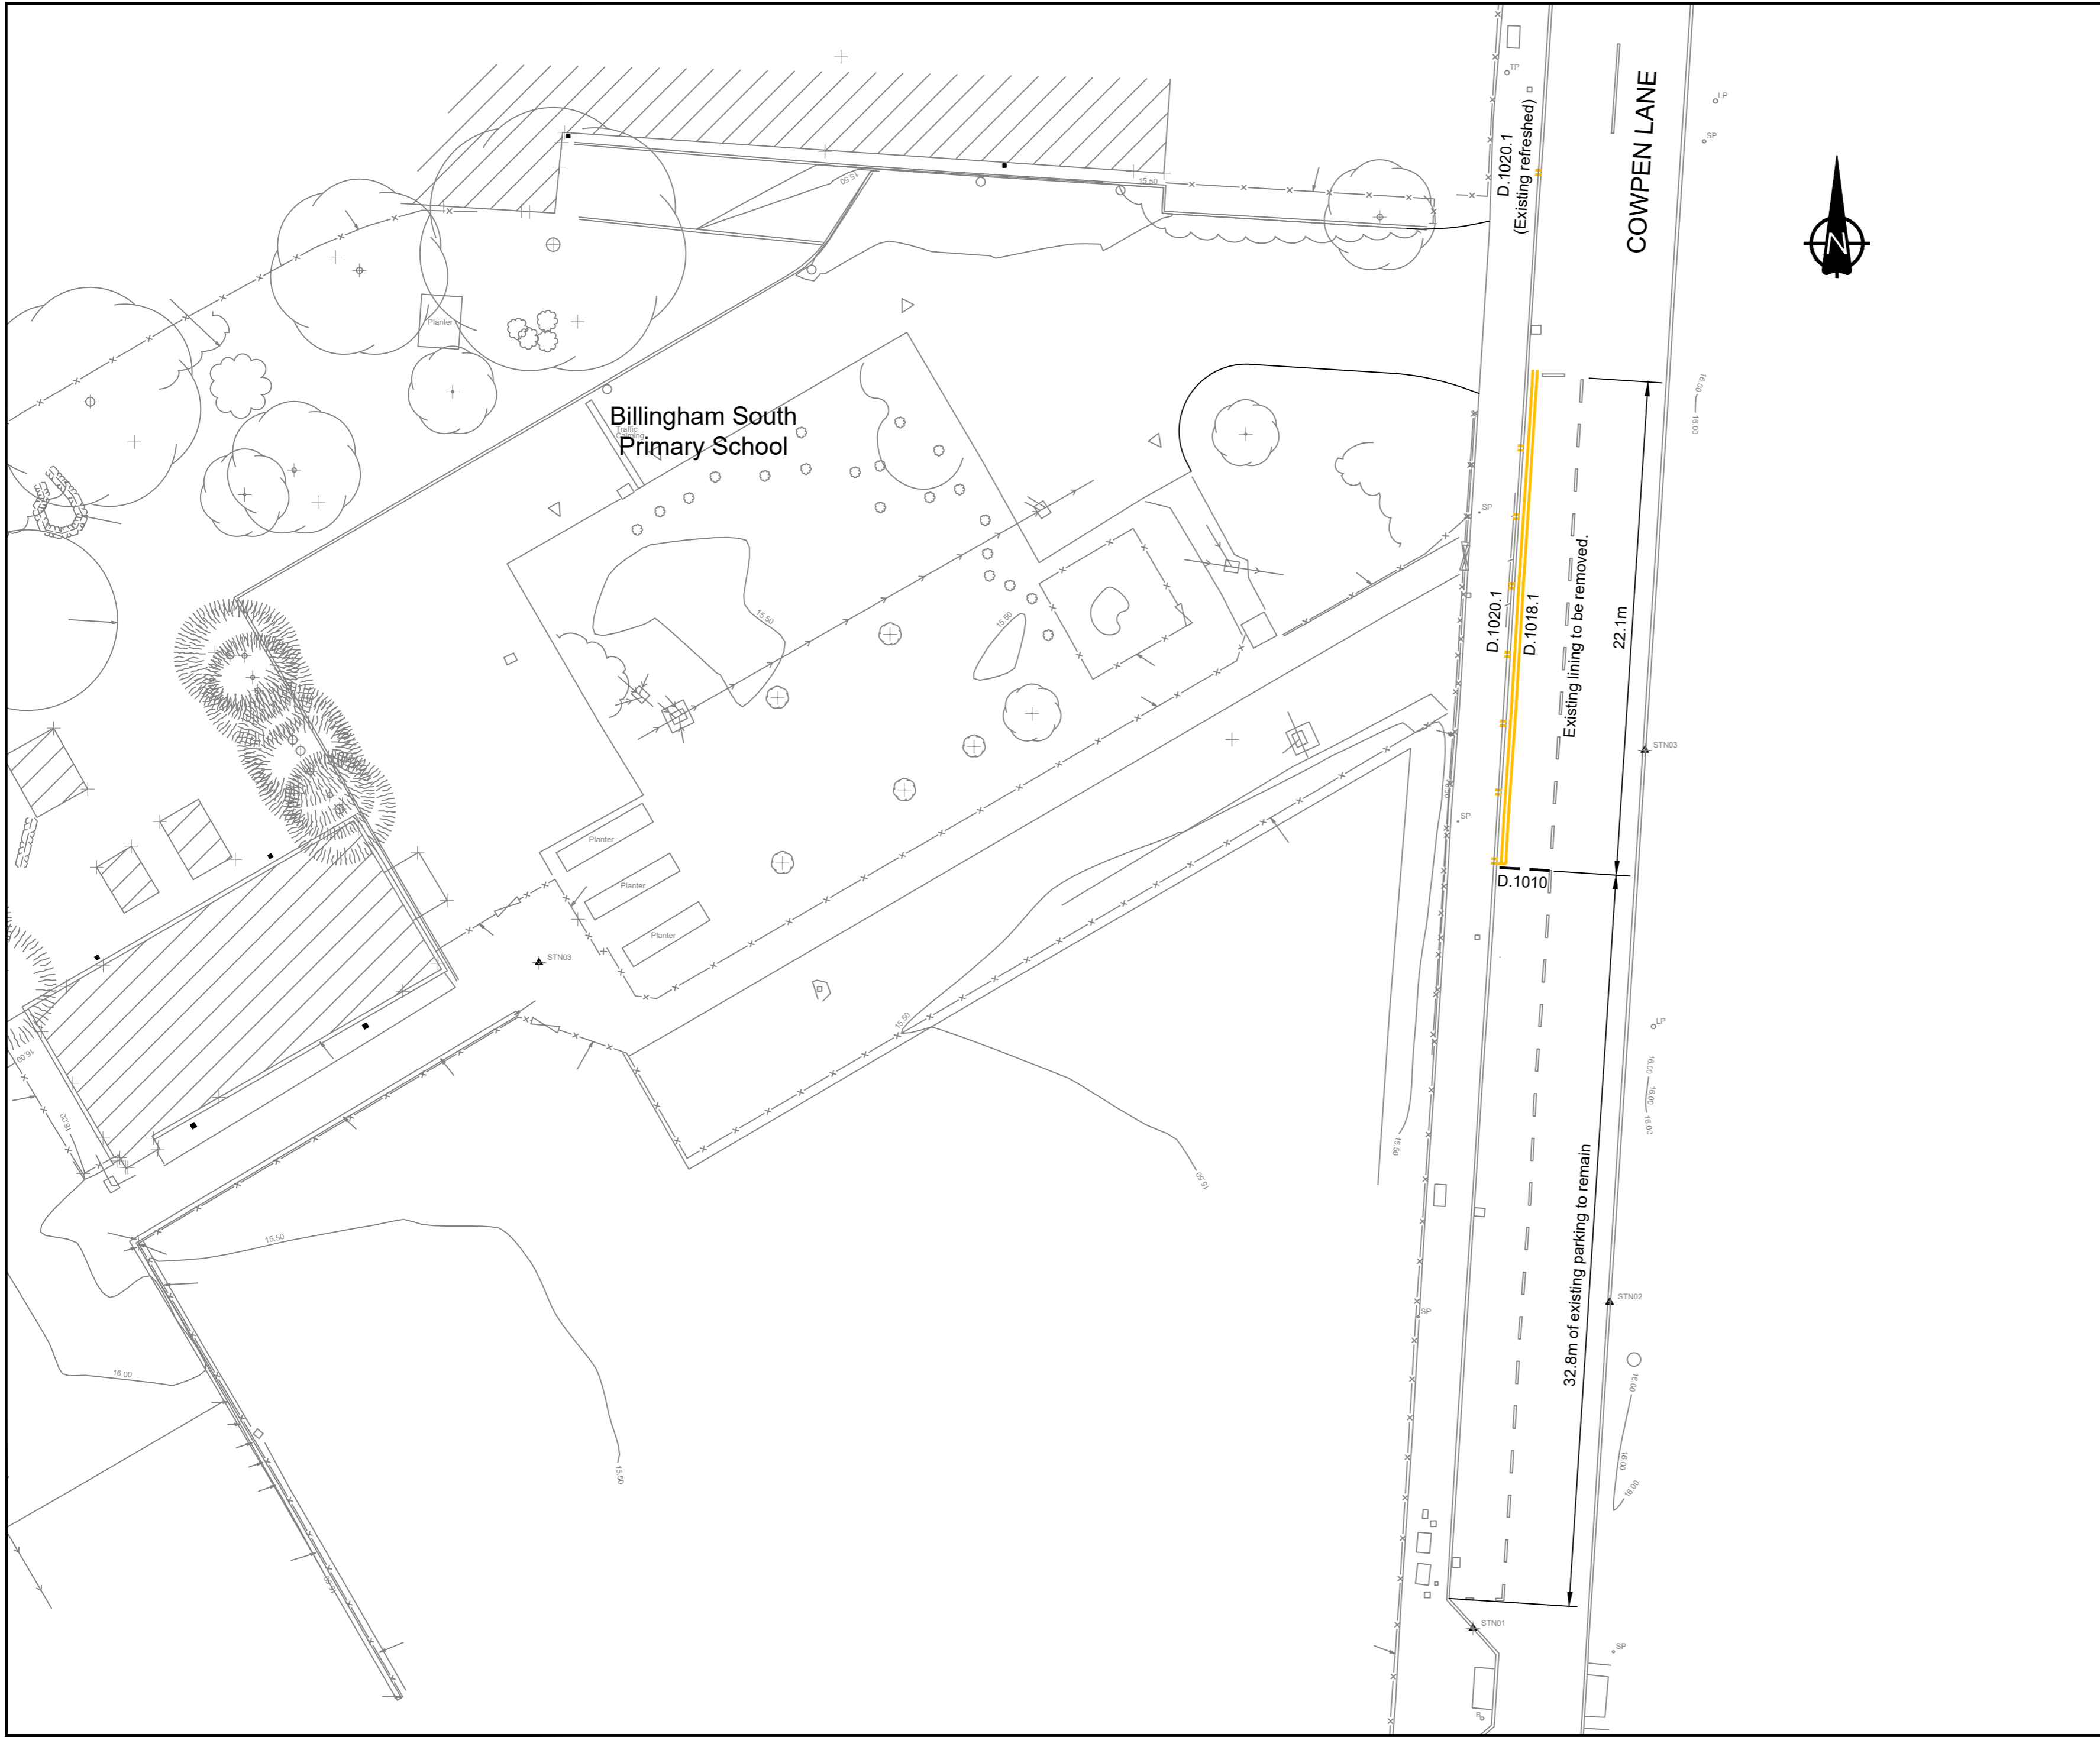

This drawing should not be scaled.
All dimensions must be checked on site and contractor to report any omissions or errors to the contract administrator

- NOTES
- Proposed no waiting at any time and no loading at anytime restrictions to be extended by 22.1m (diagrams 1018.1 & 1020.1).
 - Existing 'Monday to Friday 8am to 6pm 2 hours limited waiting, no return within 1 hour' bays to be reduced by 22.1m.

Rev	Description	Drn	Chk	Date
B	Diagram 1020.1 added.	JG		06/10/23
A	Notes added.	JG		05/10/23



Stockton-on-Tees
BOROUGH COUNCIL

Big plans, bright future

Community Services and Transport
P.O.Box 229, Kingsway House, Billingham, TS23 2YL
Tel: 01642 393939
Email: planningdevelopmentservices@stockton.gov.uk

Project
**Billingham South Primary School
Proposed Alterations to Existing Access**

Content
Proposed Lining

Date	Sept 2023	Drg No.	A11385-12-01
Drawn	JG	Checked	Rev B
Scales @ A2		1:200	